


**LEGEND**

- EXIST. MARKER
- 1/2" DIA. x 24" LMG. STEEL PIN WITH SURVEYOR'S CAP # 3437 (SET)
- △ ANGLE POINT
- ⊠ EXIST. CONC. MONUMENT
- CENTERLINE OF ROADWAY
- - - FENCE LINE
- PROPERTY LINE
- - - ADJOINING PROPERTY LINE

SCALE: 1" = 200'

VICINITY MAP ( N.T.S. )

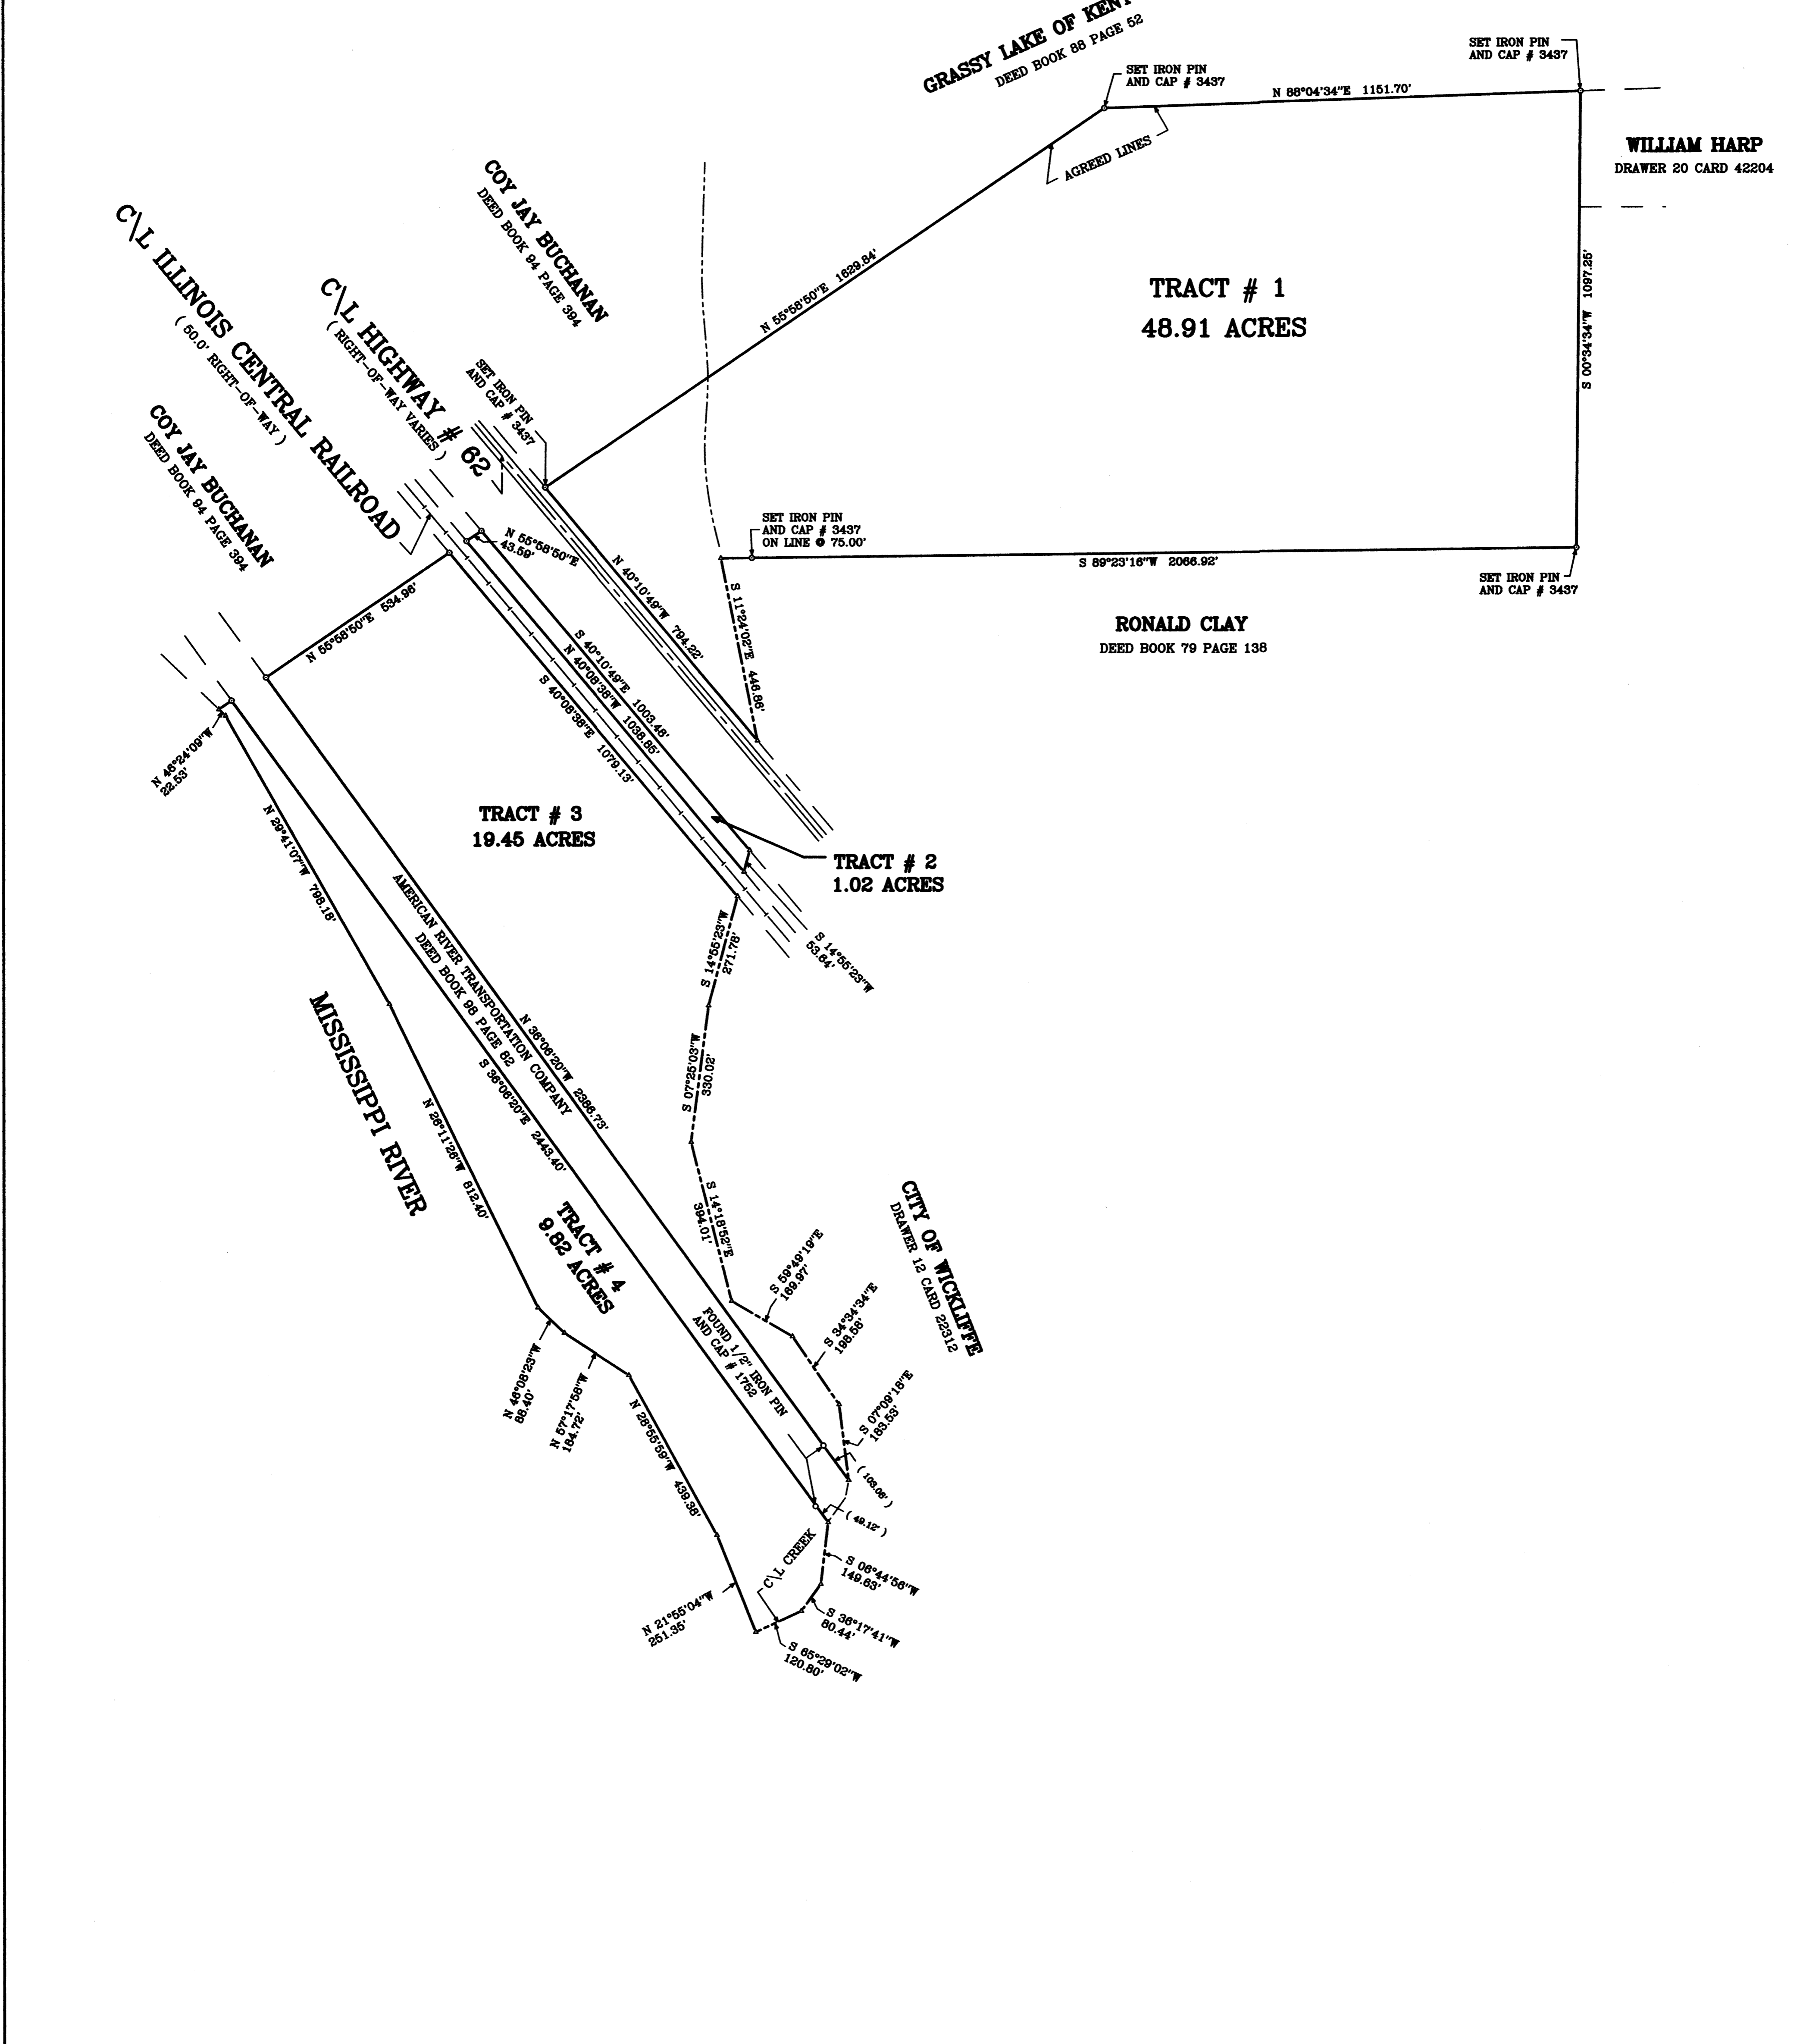

**PROPERTY SURVEY PLAT  
FOR THE  
MAY BOAZ SIMMONS TRUST**

dennislooper@att.net

PROJECT #	15059	DENNIS LOOPER LAND SURVEYING (270) 251-2800 Fax (270) 251-2805 KY LLS #3437 DENNIS W. LOOPER 205 E. NORTH STREET, MAYFIELD, KY 42066	DATE	9/18/15
DRAWING #	15059		REVISION #	