



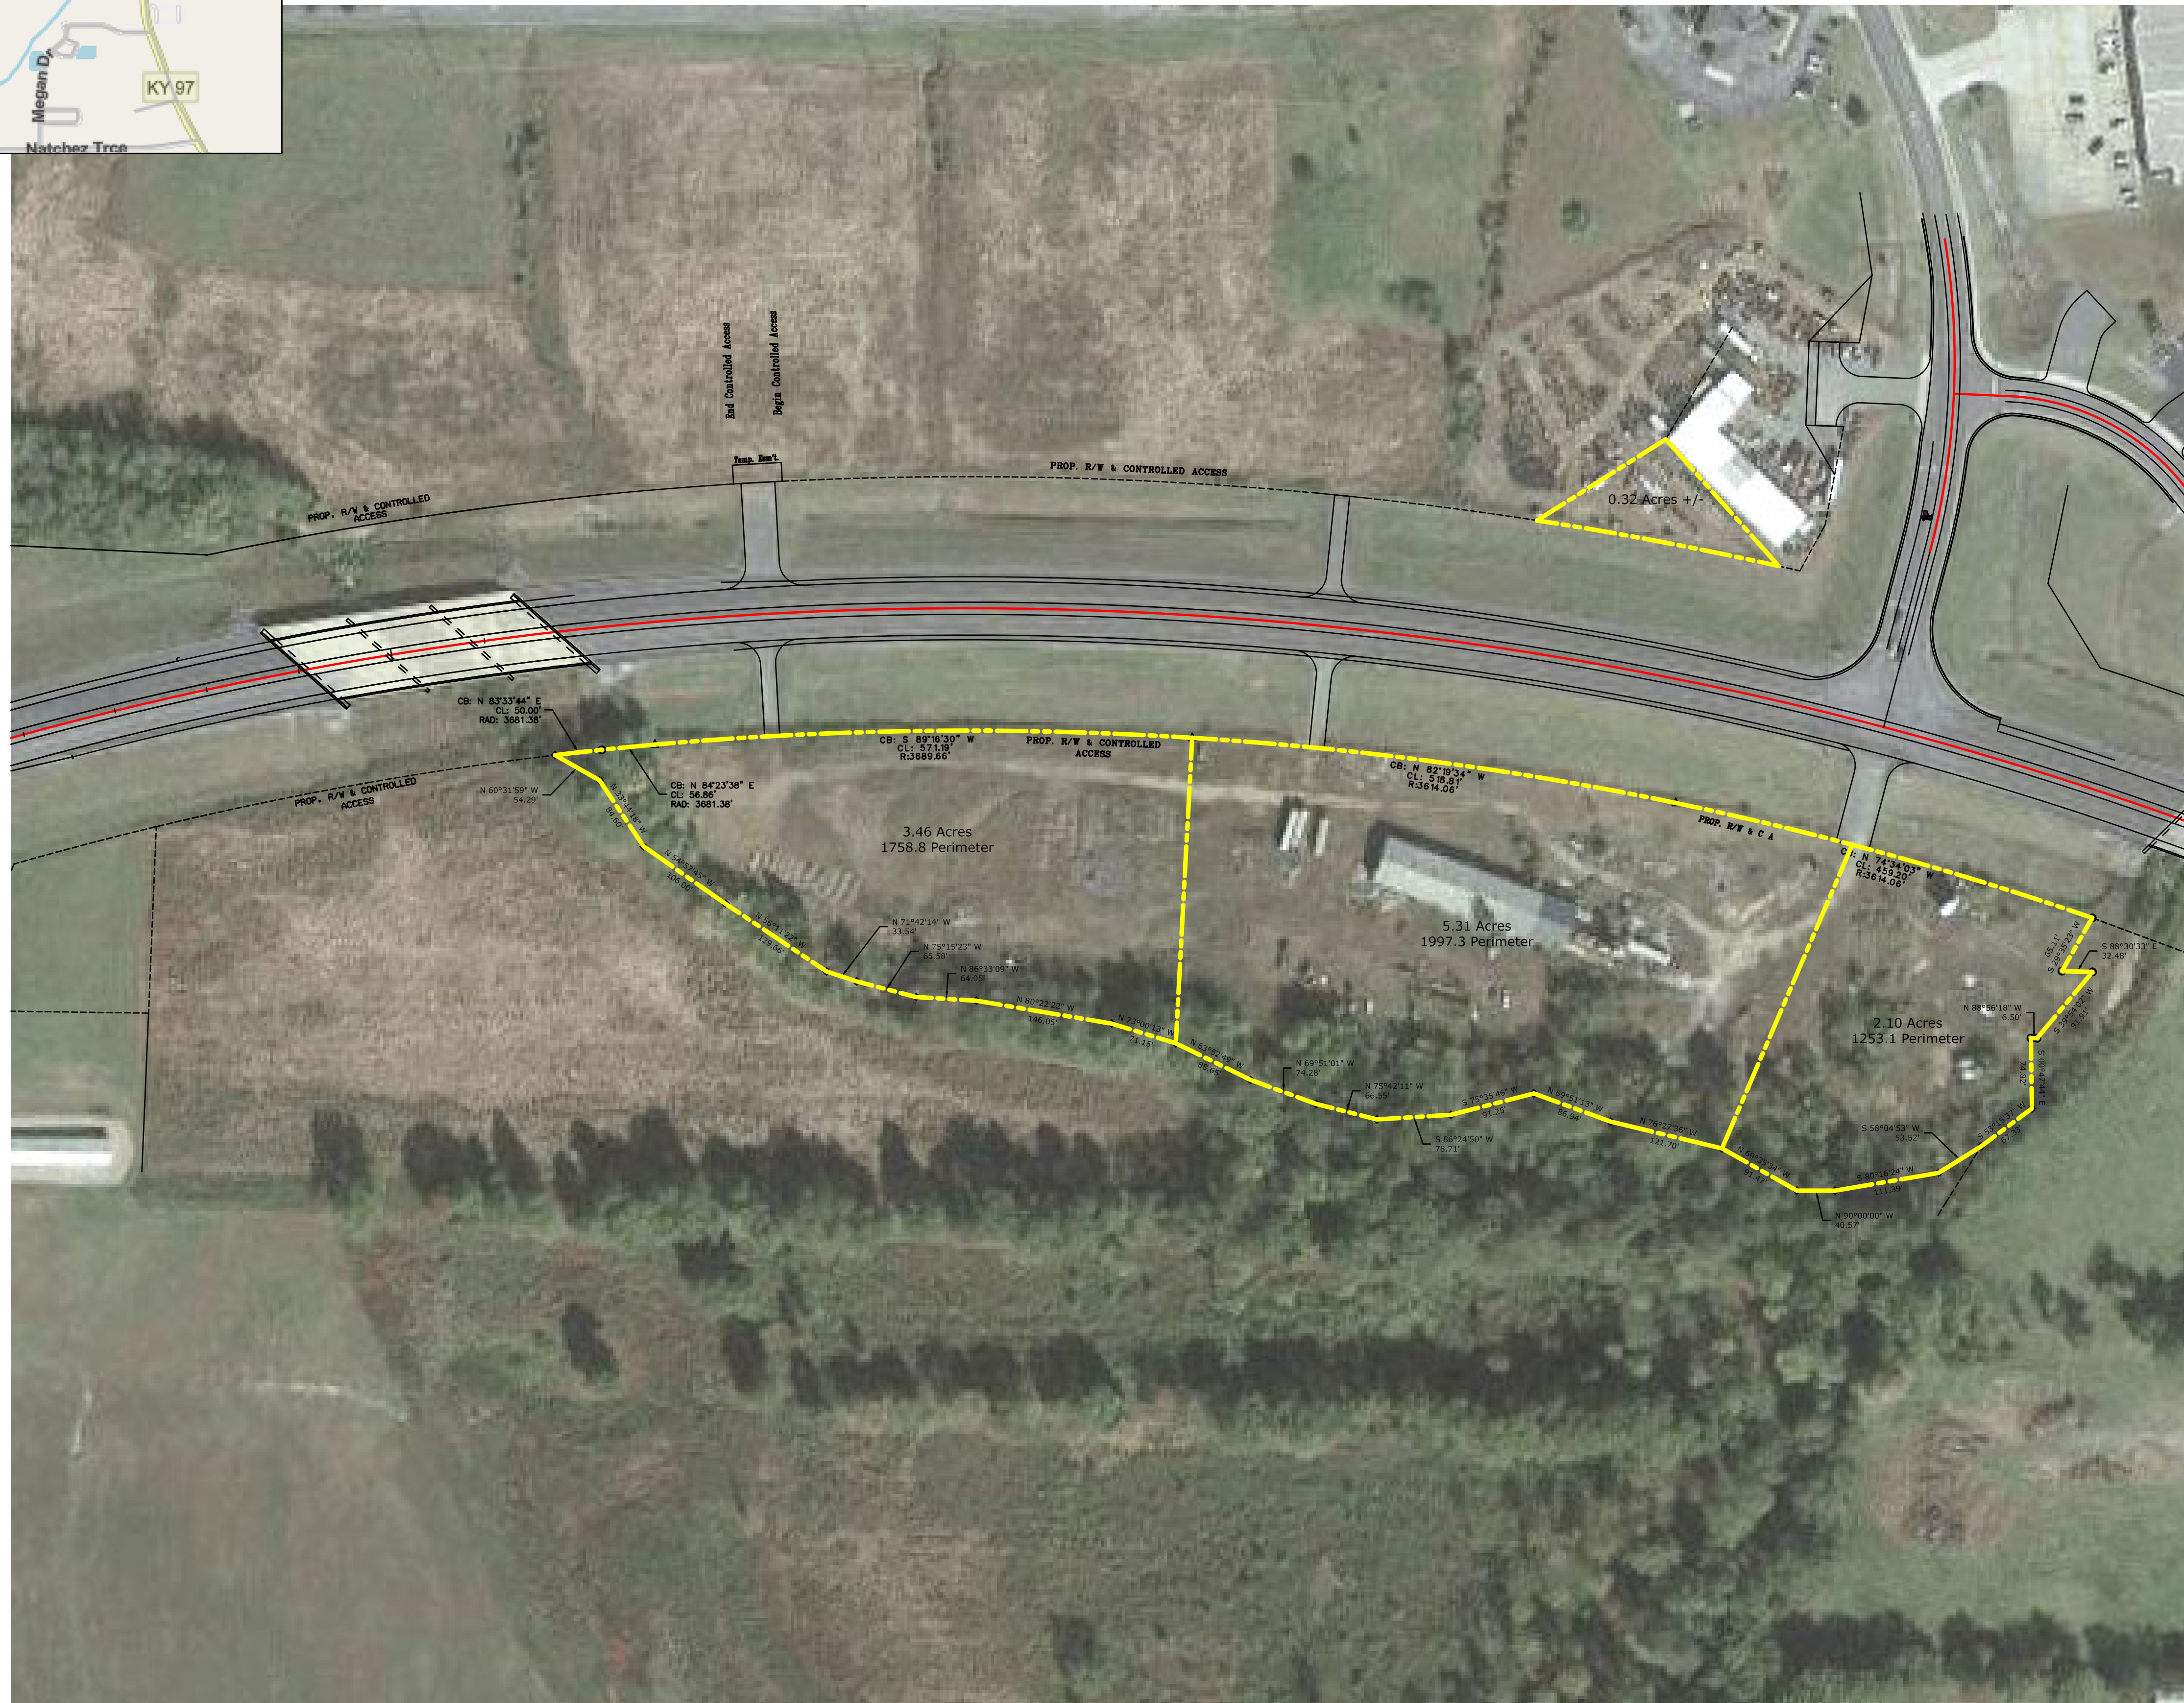

VICINITY MAP NOT TO SCALE

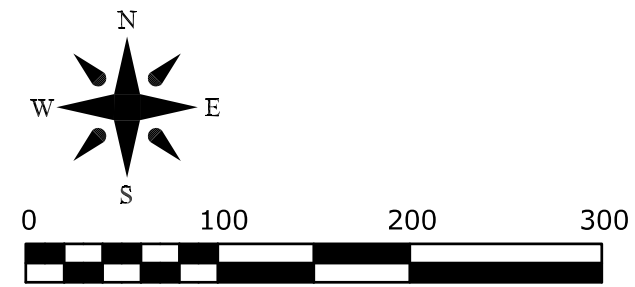

PARCEL LOCATION:
 KY 80 BYPASS, EAST OF KY 303
 MAYFIELD, GRAVES COUNTY, KY 42066

JASON LOOPER, SURVEYING & ENGINEERING
 (270) 623-8293 CELL: (270) 559-7486
 JASON W. LOOPER, P.E. #25028, KY LS #3573, TN LS #2838
 78 THOMAS ROAD, MAYFIELD, KY 42066



PROPERTY SURVEY PLAT FOR:

CLIENT / PARCEL OWNER:
 ROGER KLAPP
 SOUTH SIDE AND NORTH SIDE OF KY 80
 MAYFIELD, KY 42066

The survey plat hereon complies with 201 KAR 18:150.

2-22-22

REV	DATE

SHEET