

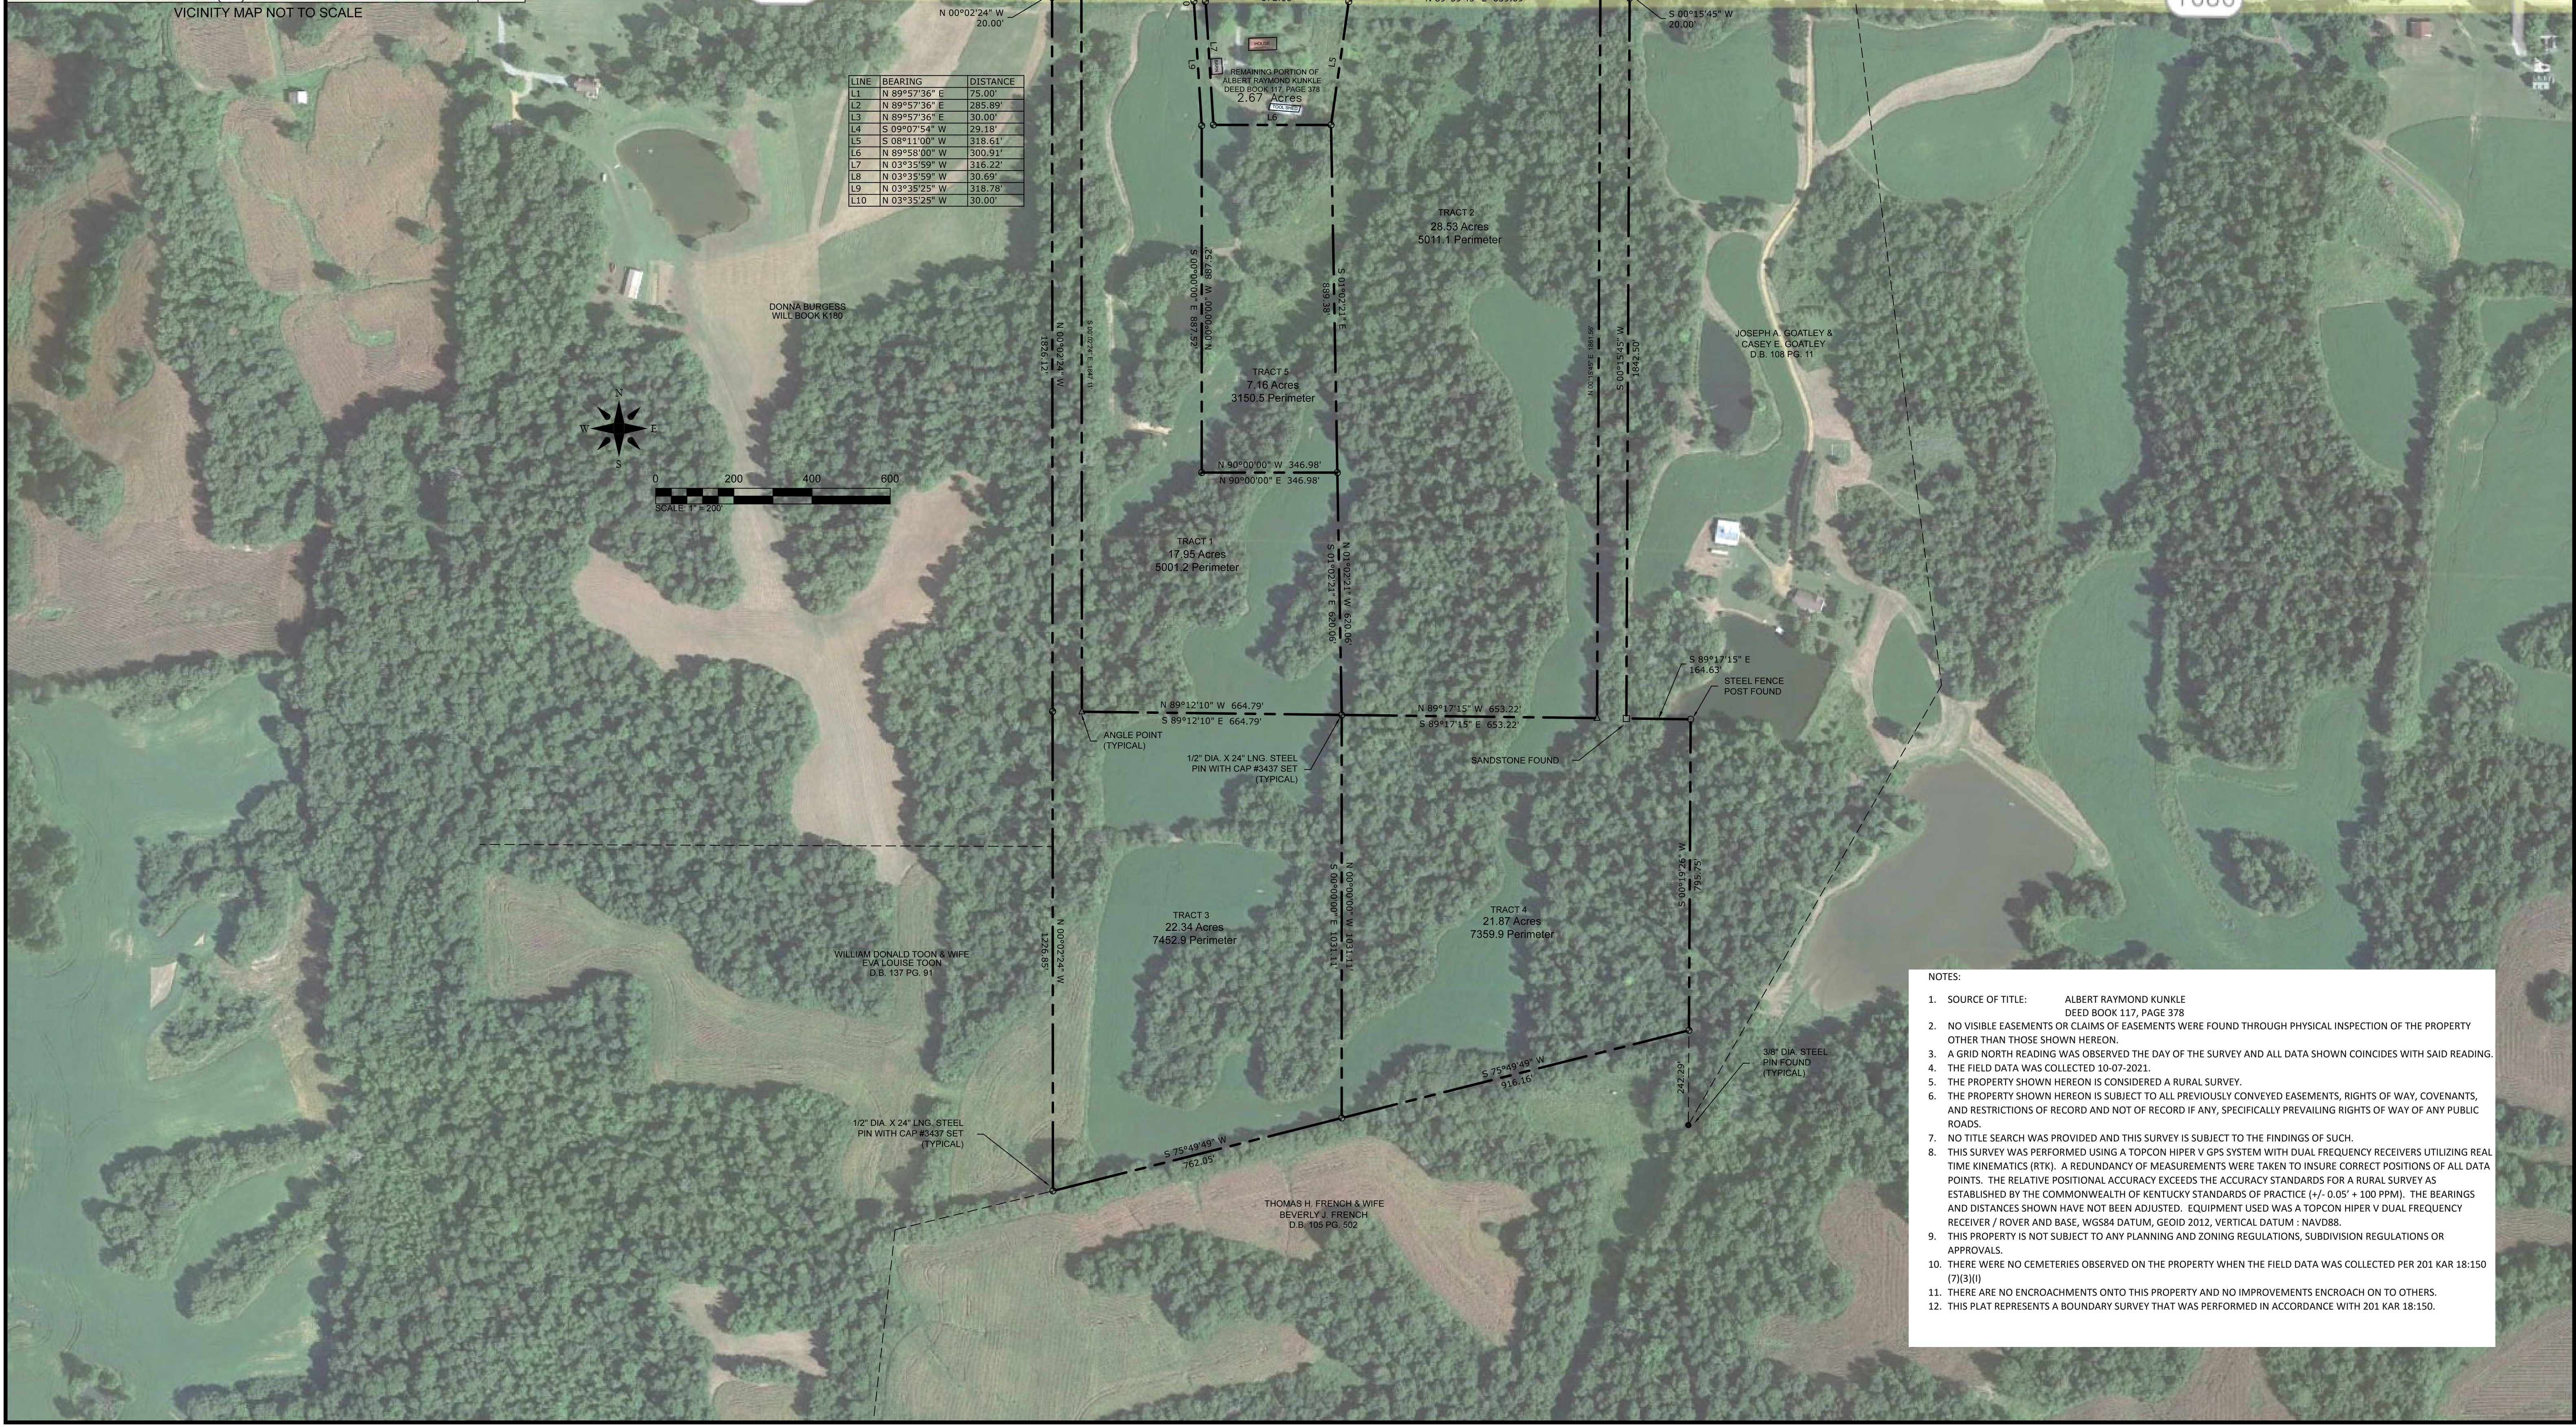


VICINITY MAP NOT TO SCALE

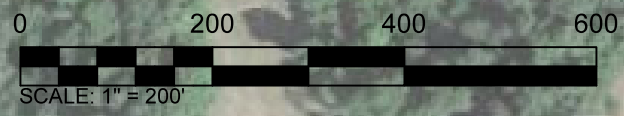

LINE	BEARING	DISTANCE
L1	N 89°57'36" E	75.00'
L2	N 89°57'36" E	285.89'
L3	N 89°57'36" E	30.00'
L4	S 09°07'54" W	29.18'
L5	S 08°11'00" W	318.64'
L6	N 89°58'00" W	300.91'
L7	N 03°35'59" W	316.22'
L8	N 03°35'59" W	30.69'
L9	N 03°35'25" W	318.78'
L10	N 03°35'25" W	30.00'

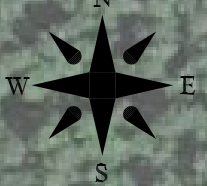

- NOTES:
- SOURCE OF TITLE: ALBERT RAYMOND KUNKLE
DEED BOOK 117, PAGE 378
 - NO VISIBLE EASEMENTS OR CLAIMS OF EASEMENTS WERE FOUND THROUGH PHYSICAL INSPECTION OF THE PROPERTY OTHER THAN THOSE SHOWN HEREON.
 - A GRID NORTH READING WAS OBSERVED THE DAY OF THE SURVEY AND ALL DATA SHOWN COINCIDES WITH SAID READING.
 - THE FIELD DATA WAS COLLECTED 10-07-2021.
 - THE PROPERTY SHOWN HEREON IS CONSIDERED A RURAL SURVEY.
 - THE PROPERTY SHOWN HEREON IS SUBJECT TO ALL PREVIOUSLY CONVEYED EASEMENTS, RIGHTS OF WAY, COVENANTS, AND RESTRICTIONS OF RECORD AND NOT OF RECORD IF ANY, SPECIFICALLY PREVAILING RIGHTS OF WAY OF ANY PUBLIC ROADS.
 - NO TITLE SEARCH WAS PROVIDED AND THIS SURVEY IS SUBJECT TO THE FINDINGS OF SUCH.
 - THIS SURVEY WAS PERFORMED USING A TOPCON HIPER V GPS SYSTEM WITH DUAL FREQUENCY RECEIVERS UTILIZING REAL TIME KINEMATICS (RTK). A REDUNDANCY OF MEASUREMENTS WERE TAKEN TO INSURE CORRECT POSITIONS OF ALL DATA POINTS. THE RELATIVE POSITIONAL ACCURACY EXCEEDS THE ACCURACY STANDARDS FOR A RURAL SURVEY AS ESTABLISHED BY THE COMMONWEALTH OF KENTUCKY STANDARDS OF PRACTICE (+/- 0.05' ± 100 PPM). THE BEARINGS AND DISTANCES SHOWN HAVE NOT BEEN ADJUSTED. EQUIPMENT USED WAS A TOPCON HIPER V DUAL FREQUENCY RECEIVER / ROVER AND BASE, WGS84 DATUM, GEOID 2012, VERTICAL DATUM: NAVD88.
 - THIS PROPERTY IS NOT SUBJECT TO ANY PLANNING AND ZONING REGULATIONS, SUBDIVISION REGULATIONS OR APPROVALS.
 - THERE WERE NO CEMETERIES OBSERVED ON THE PROPERTY WHEN THE FIELD DATA WAS COLLECTED PER 201 KAR 18:150 (7)(3)(i)
 - THERE ARE NO ENCROACHMENTS ONTO THIS PROPERTY AND NO IMPROVEMENTS ENCROACH ON TO OTHERS.
 - THIS PLAT REPRESENTS A BOUNDARY SURVEY THAT WAS PERFORMED IN ACCORDANCE WITH 201 KAR 18:150.

PROPERTY SURVEY PLAT FOR:

CLIENT / PARCEL OWNER / PARCEL LOCATION:
 ALBERT RAYMOND KUNKLE
 1807 STATE ROUTE 1686
 FANCY FARM, KY 42039

DATE: 12-4-2022

REV	DATE

SHEET

DENNIS W. LOOPER LAND SURVEYING
 (270) 251-2600 CELL: (270) 559-3539
 DENNIS W. LOOPER, KY LS #3437
 205 EAST NORTH STREET, WAYFIELD, KY 42066