
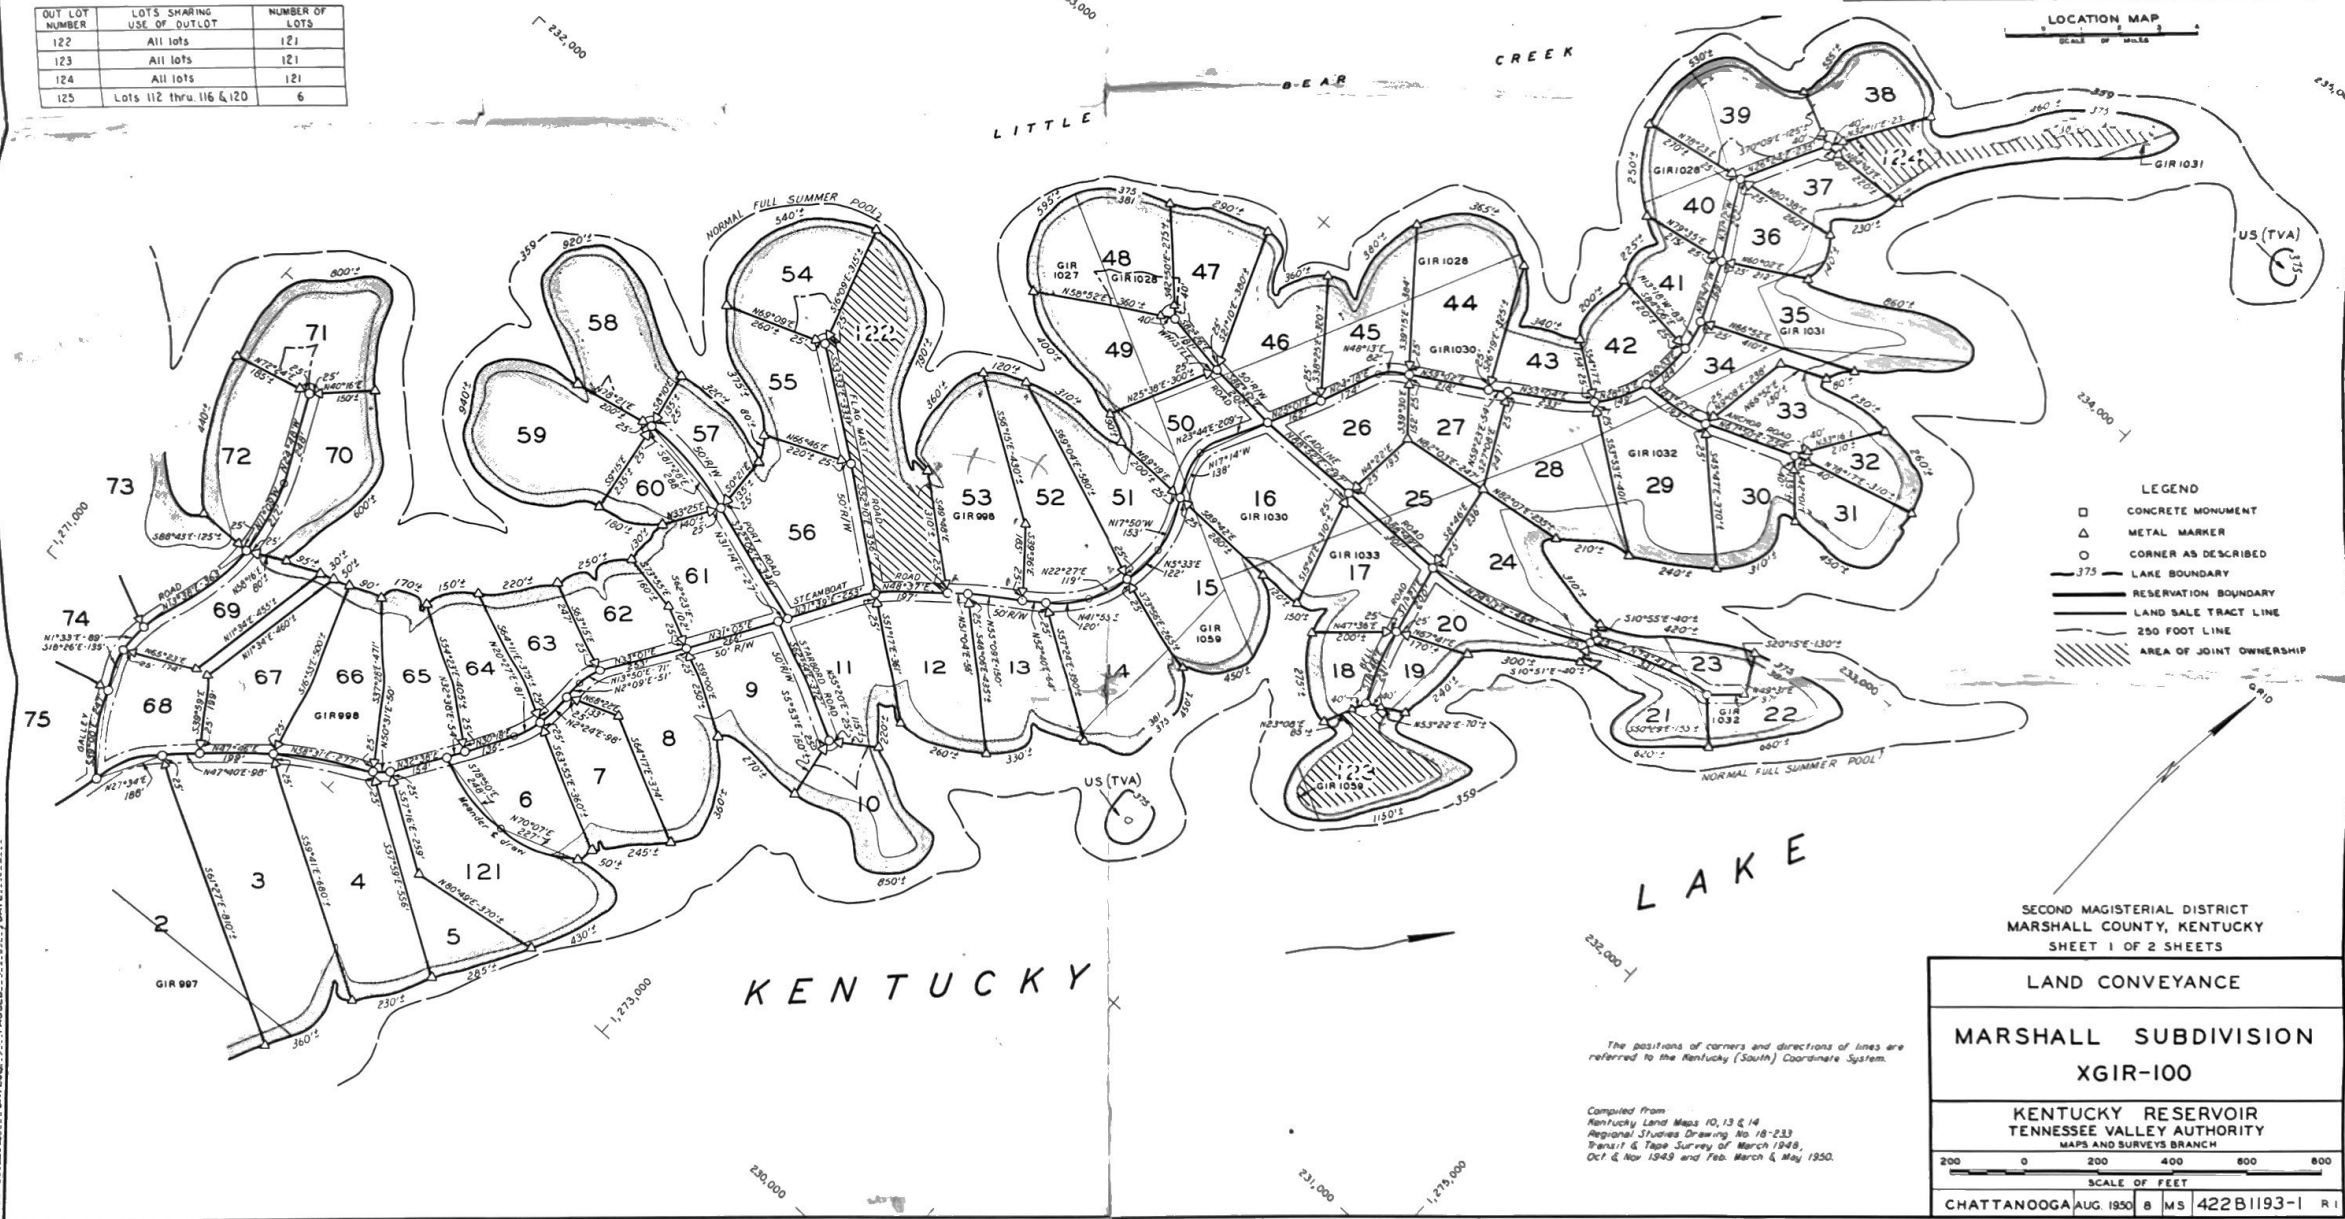


ACREAGE DETAILS											
LOT NUMBER	TOTAL	LOT NUMBER	TOTAL	LOT NUMBER	TOTAL	LOT NUMBER	TOTAL	LOT NUMBER	TOTAL	LOT NUMBER	TOTAL
3	4.83	12	2.47	22	1.37	32	0.84	42	1.30	52	2.60
4	3.64	13	2.29	23	0.85	33	1.46	43	1.70	53	2.85
5	1.36	14	2.85	24	2.03	34	1.36	44	2.67	54	2.00
121	3.31	15	2.64	25	1.50	35	2.79	45	1.77	55	1.84
6	1.83	16	2.97	26	.69	36	1.07	46	2.25	56	3.06
7	1.85	17	1.92	27	.76	37	1.12	47	1.77	57	1.12
8	2.70	18	1.00	28	2.53	38	1.57	48	2.62	58	2.52
9	2.48	19	0.85	29	2.64	39	2.21	49	2.14	59	3.16
10	1.70	20	1.28	30	1.57	40	1.30	50	1.65	60	1.10
11	2.07	21	1.35	31	1.28	41	1.09	51	1.88	61	2.11
122	4.20	123	2.24	124	2.51					72	2.15

OUT LOT NUMBER	LOTS SHARING USE OF OUTLOT	NUMBER OF LOTS
122	All lots	121
123	All lots	121
124	All lots	121
125	Lots 112 thru 116 & 120	6

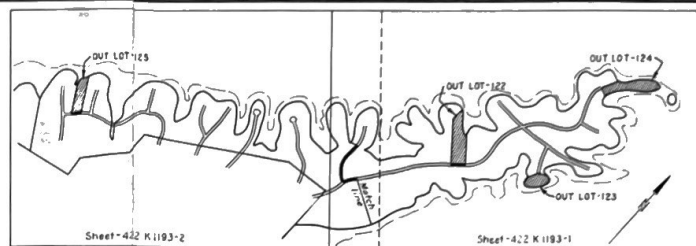

COMPILED FROM... DATE... SUPERVISED BY... DATE...  
 TRACED... DATE... APPROVED... DATE...  
 CHECKED... DATE... PASSED... DATE...

The positions of corners and directions of lines are referred to the Kentucky (South) Coordinate System.

Compiled from  
 Kentucky Land Maps 10, 13 & 14  
 Regional Studies Drawing No 18-233  
 Transit & Tape Survey of March 1948,  
 Oct. & Nov 1948 and Feb. March & May 1950.

SECOND MAGISTERIAL DISTRICT  
 MARSHALL COUNTY, KENTUCKY  
 SHEET 1 OF 2 SHEETS

LAND CONVEYANCE

MARSHALL SUBDIVISION  
 XGIR-100

KENTUCKY RESERVOIR  
 TENNESSEE VALLEY AUTHORITY  
 MAPS AND SURVEYS BRANCH

200 0 200 400 600 800  
 SCALE OF FEET

CHATTANOOGA AUG. 1950 B MS 422B1193-1 RI