
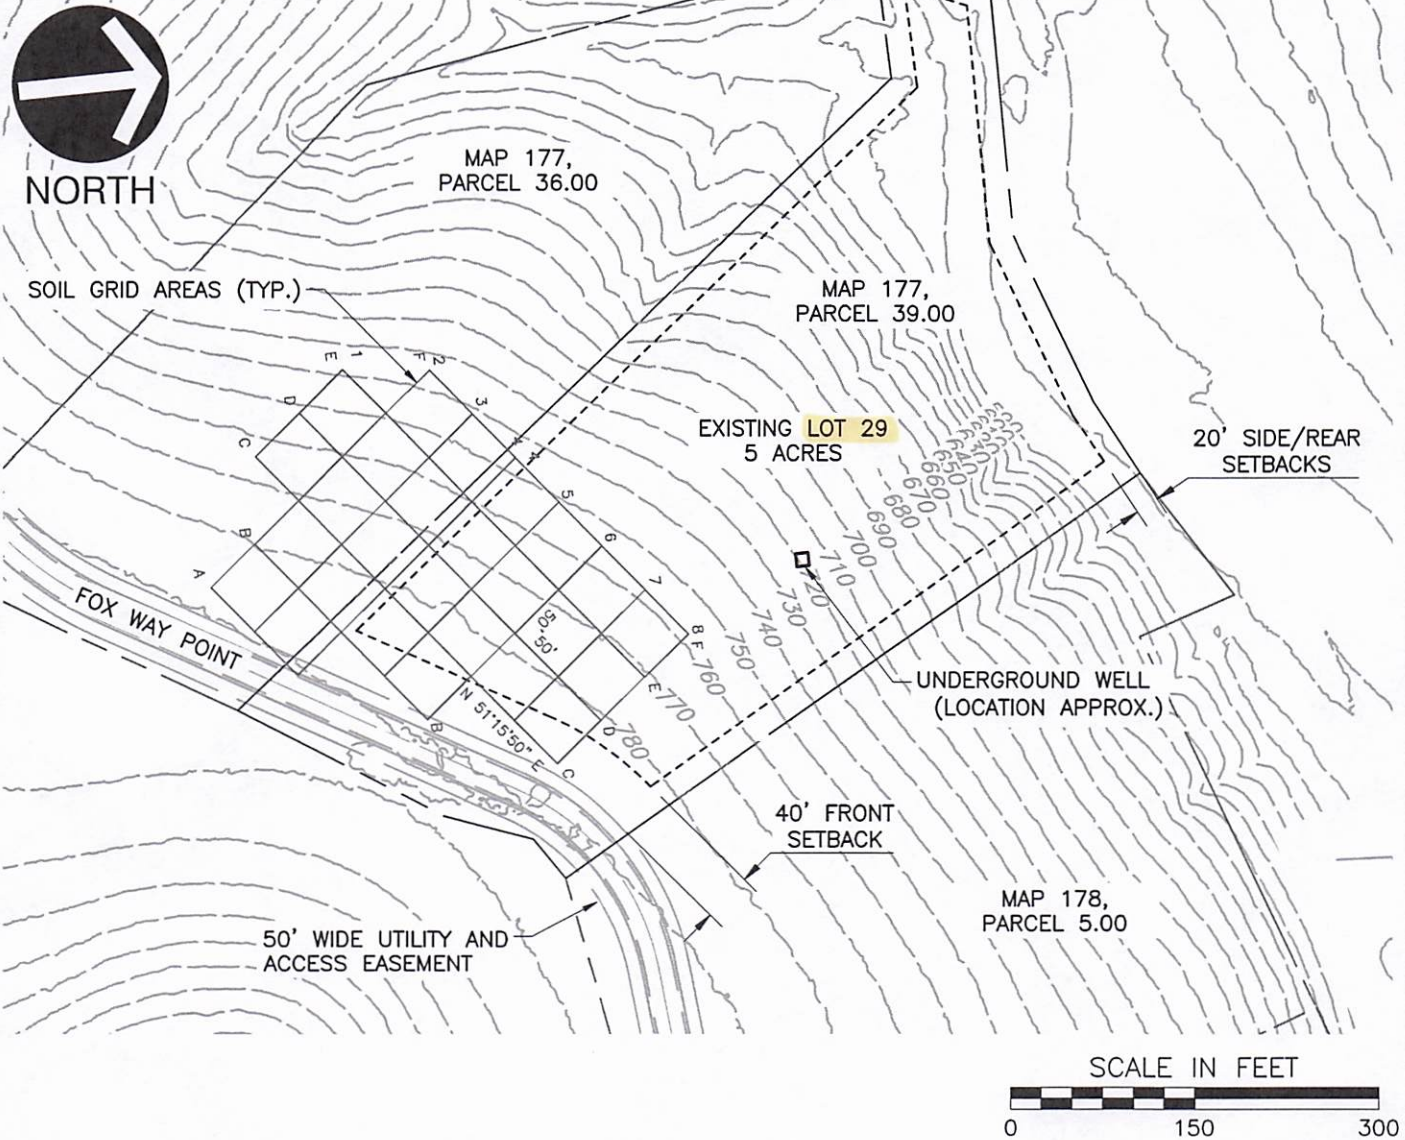


P:\310-000\311-118\--CAD00\Draw\XR-Exhibits Layout.dwg[LOT 29] LS:(2/9/2024 - bmorton) - LP: 2/9/2024 6:17 PM

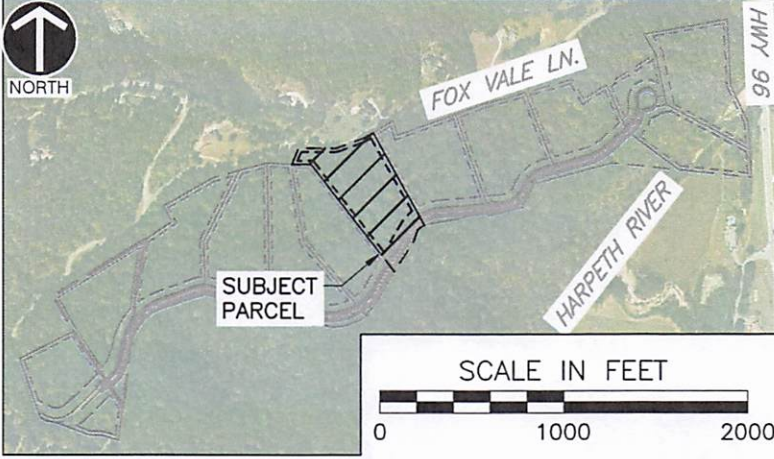

Civil & Environmental  
Consultants, Inc.

117 Seaboard Lane  
Suite E-100  
Franklin, TN 37067  
Ph: 615.333.7797  
www.cecinc.com

CBM ENTERPRISES, INC.  
HIGHLANDS AT FOX HOLLOW  
NASHVILLE, TN

LOT 29 EXHIBIT

DRAWN BY:	BPR	CHECKED BY:	RGM	APPROVED BY:	RGM	FIGURE NO.:
DATE:	FEBRUARY 2024	DWG SCALE:	AS SHOWN	PROJECT NO.:	311-118	<b>LOT 29</b>