



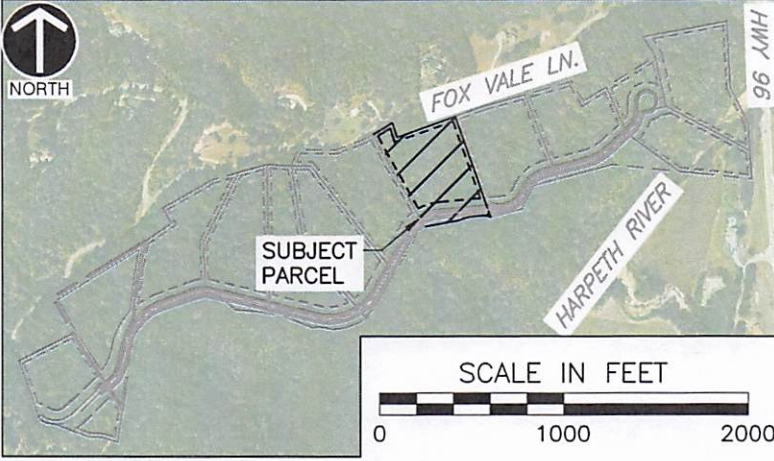

NORTH

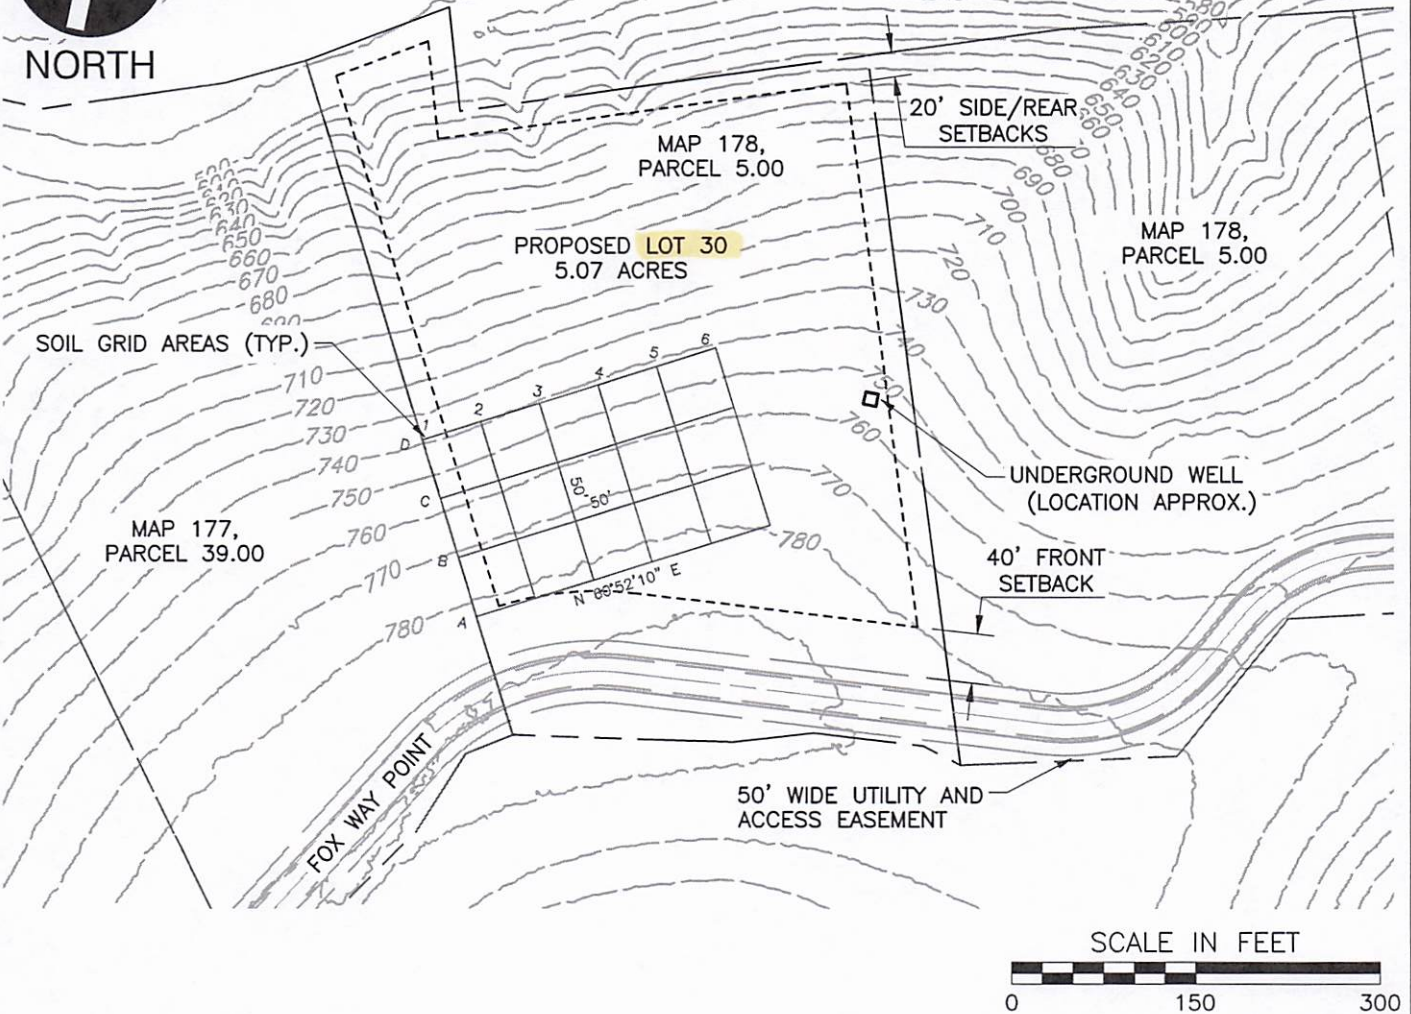

NORTH



SCALE IN FEET



Civil & Environmental
Consultants, Inc.

117 Seaboard Lane
Suite E-100
Franklin, TN 37067
Ph: 615.333.7797
www.cecinc.com

CBM ENTERPRISES, INC.
HIGHLANDS AT FOX HOLLOW
NASHVILLE, TN

LOT 30 EXHIBIT

DRAWN BY:	BPR	CHECKED BY:	RGM	APPROVED BY:	RGM	FIGURE NO.:
DATE:	FEBRUARY 2024	DWG SCALE:	AS SHOWN	PROJECT NO.:	311-118	LOT 30

P:\310-000\311-118\--CAD\DWG\XRef\311118-CV01-XR-Exhibits Layout.dwg[LOT 30] LS:(2/9/2024 - bmorton) - LP: 2/9/2024 6:17 PM