



A PRIVATE RESIDENCE

6876 CROSS KEYS ROAD
COLLEGE GROVE, TN 37046


OUTDOOR KITCHEN LAYOUT

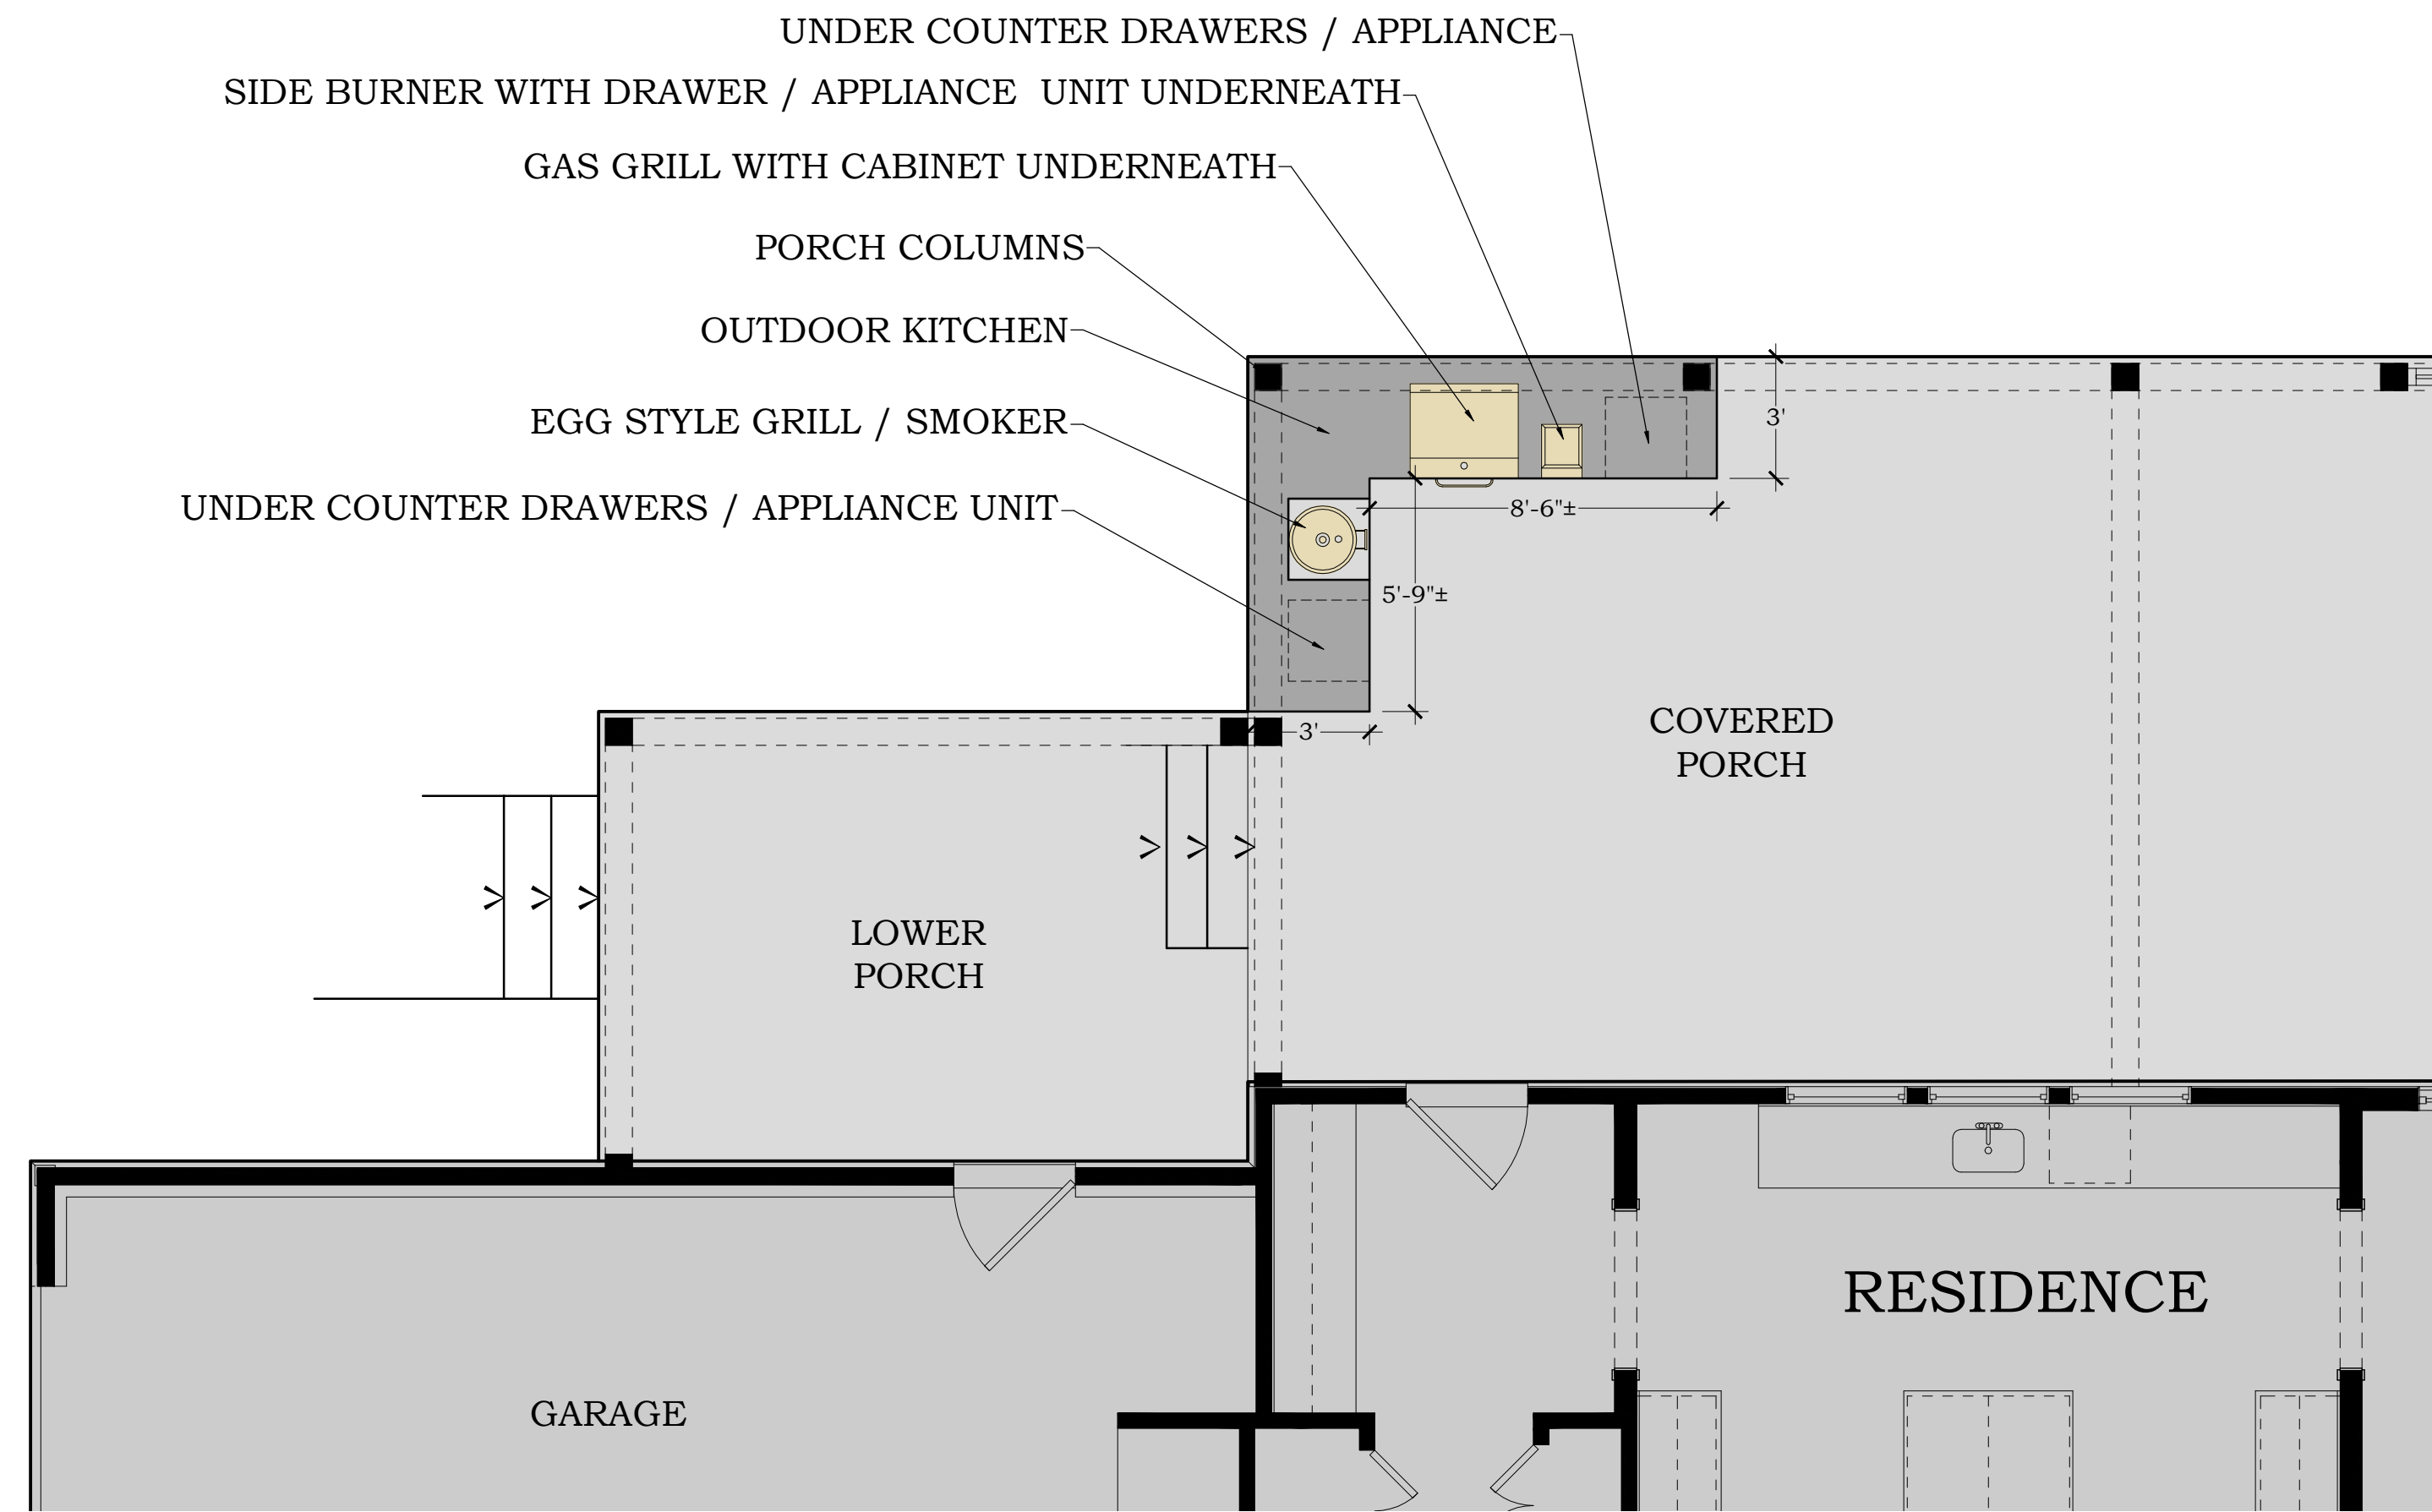

PLAN VIEW
1/4" = 1'-0"

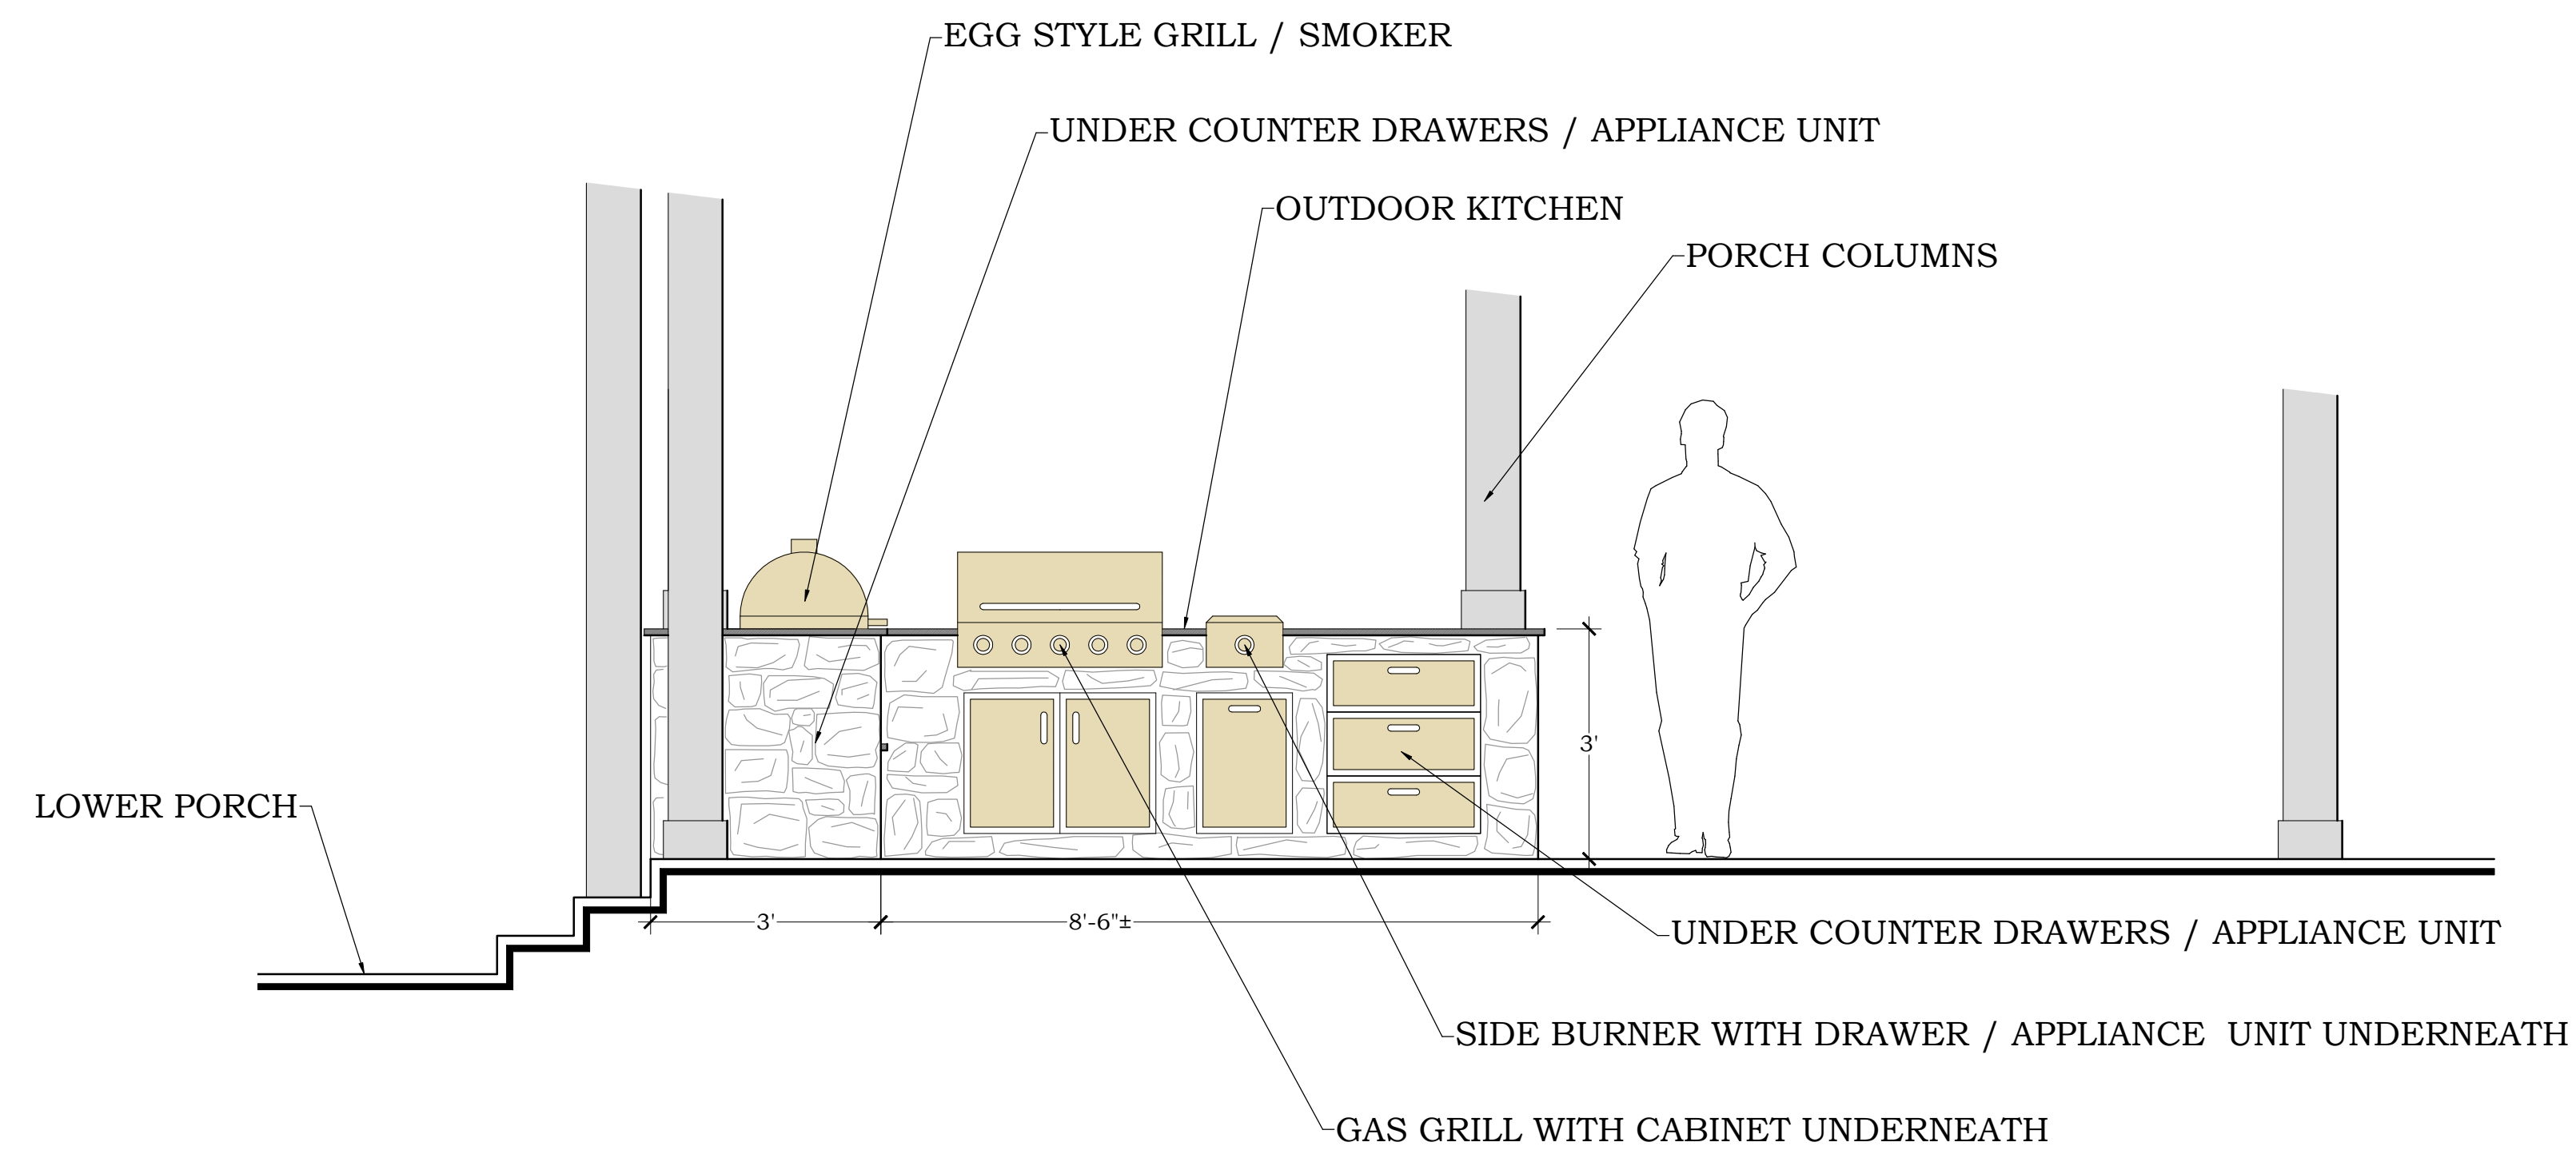

ELEVATION
1/2" = 1'-0"

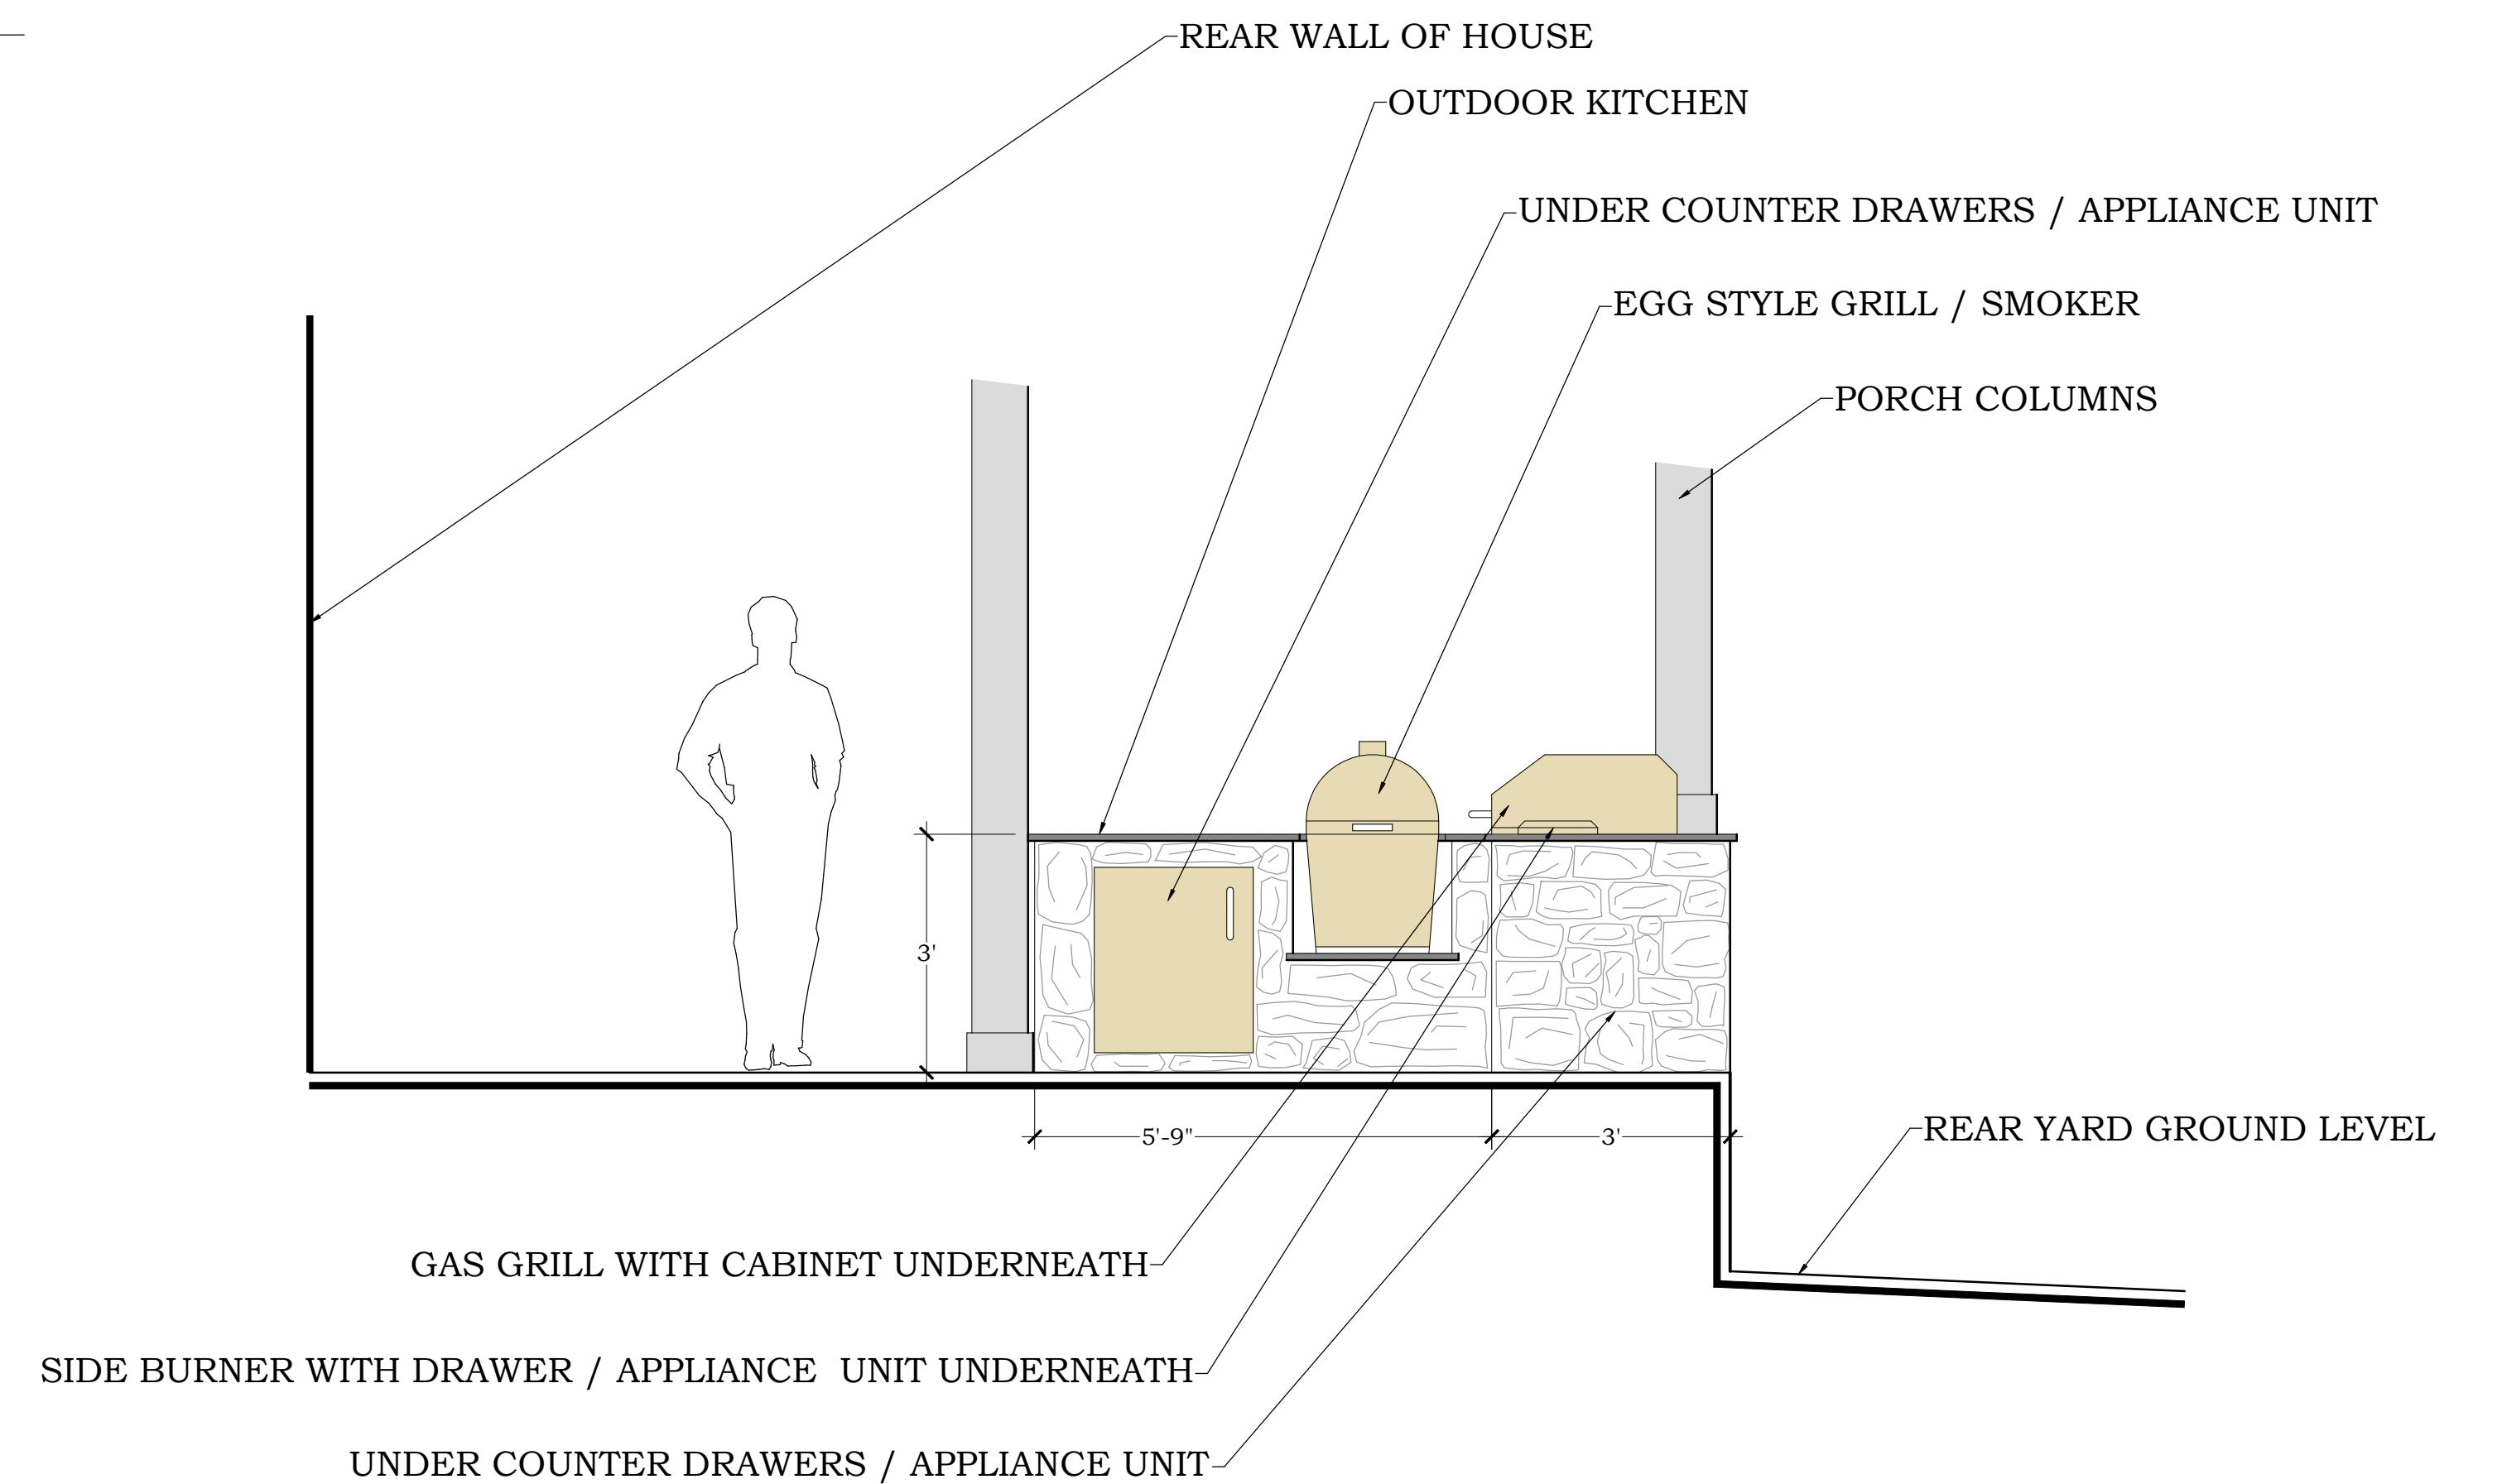

ELEVATION
1/2" = 1'-0"