


Curve Table

Curve #	Length	Radius	Delta	Chord Direction	Chord Length
C1	84.75	652.33	7.44	N73° 02' 22"W	84.69

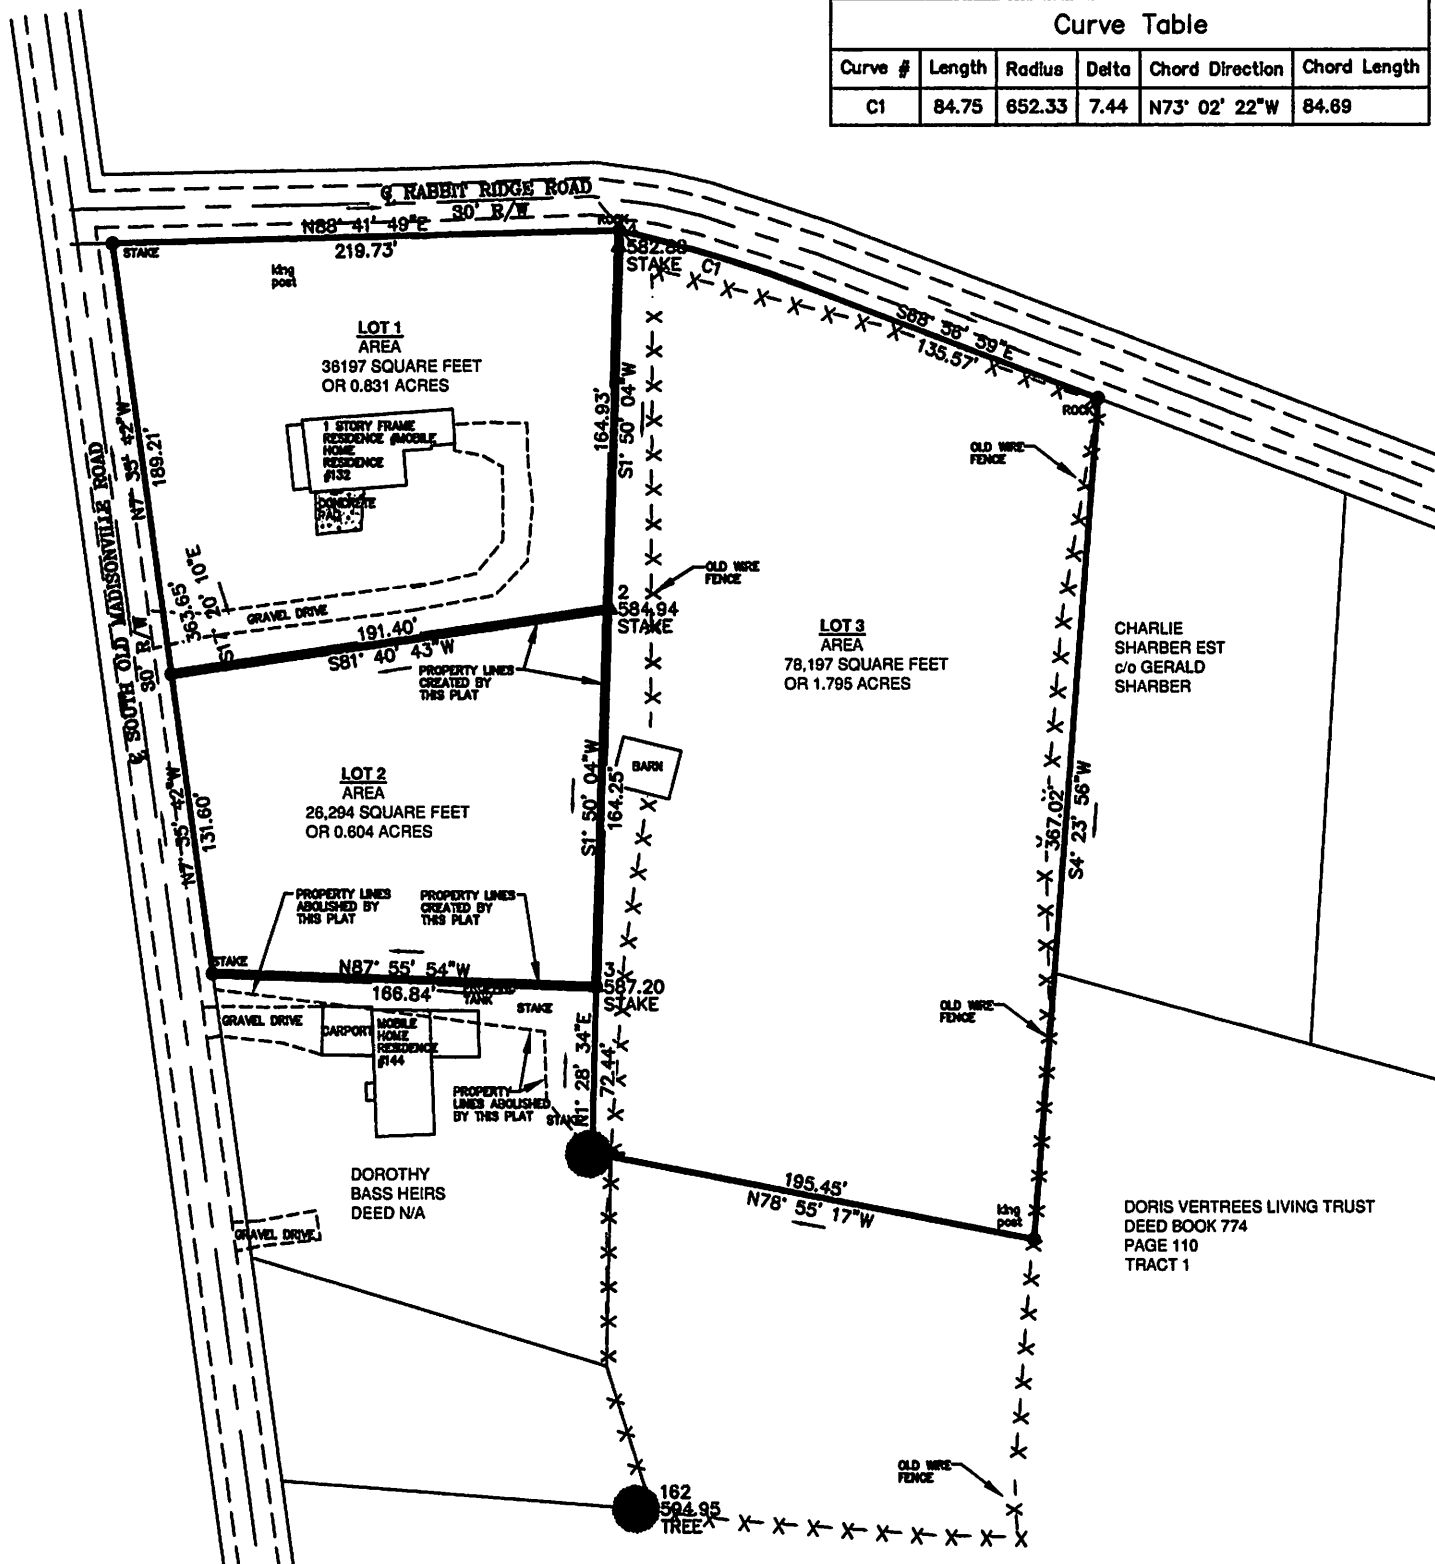

CHARLIE SHARBER EST
c/o GERALD SHARBER

DORIS VERTREES LIVING TRUST
DEED BOOK 774
PAGE 110
TRACT 1

LOT 1
AREA
38197 SQUARE FEET
OR 0.831 ACRES

1 STORY FRAME
RESIDENCE #132

LOT 2
AREA
26,294 SQUARE FEET
OR 0.804 ACRES

MOBILE HOME
RESIDENCE #144

DOROTHY BASS HEIRS
DEED N/A

LOT 3
AREA
78,197 SQUARE FEET
OR 1.795 ACRES

BARN

162
IRON POST
TREE