


VICINITY MAP NOT TO SCALE

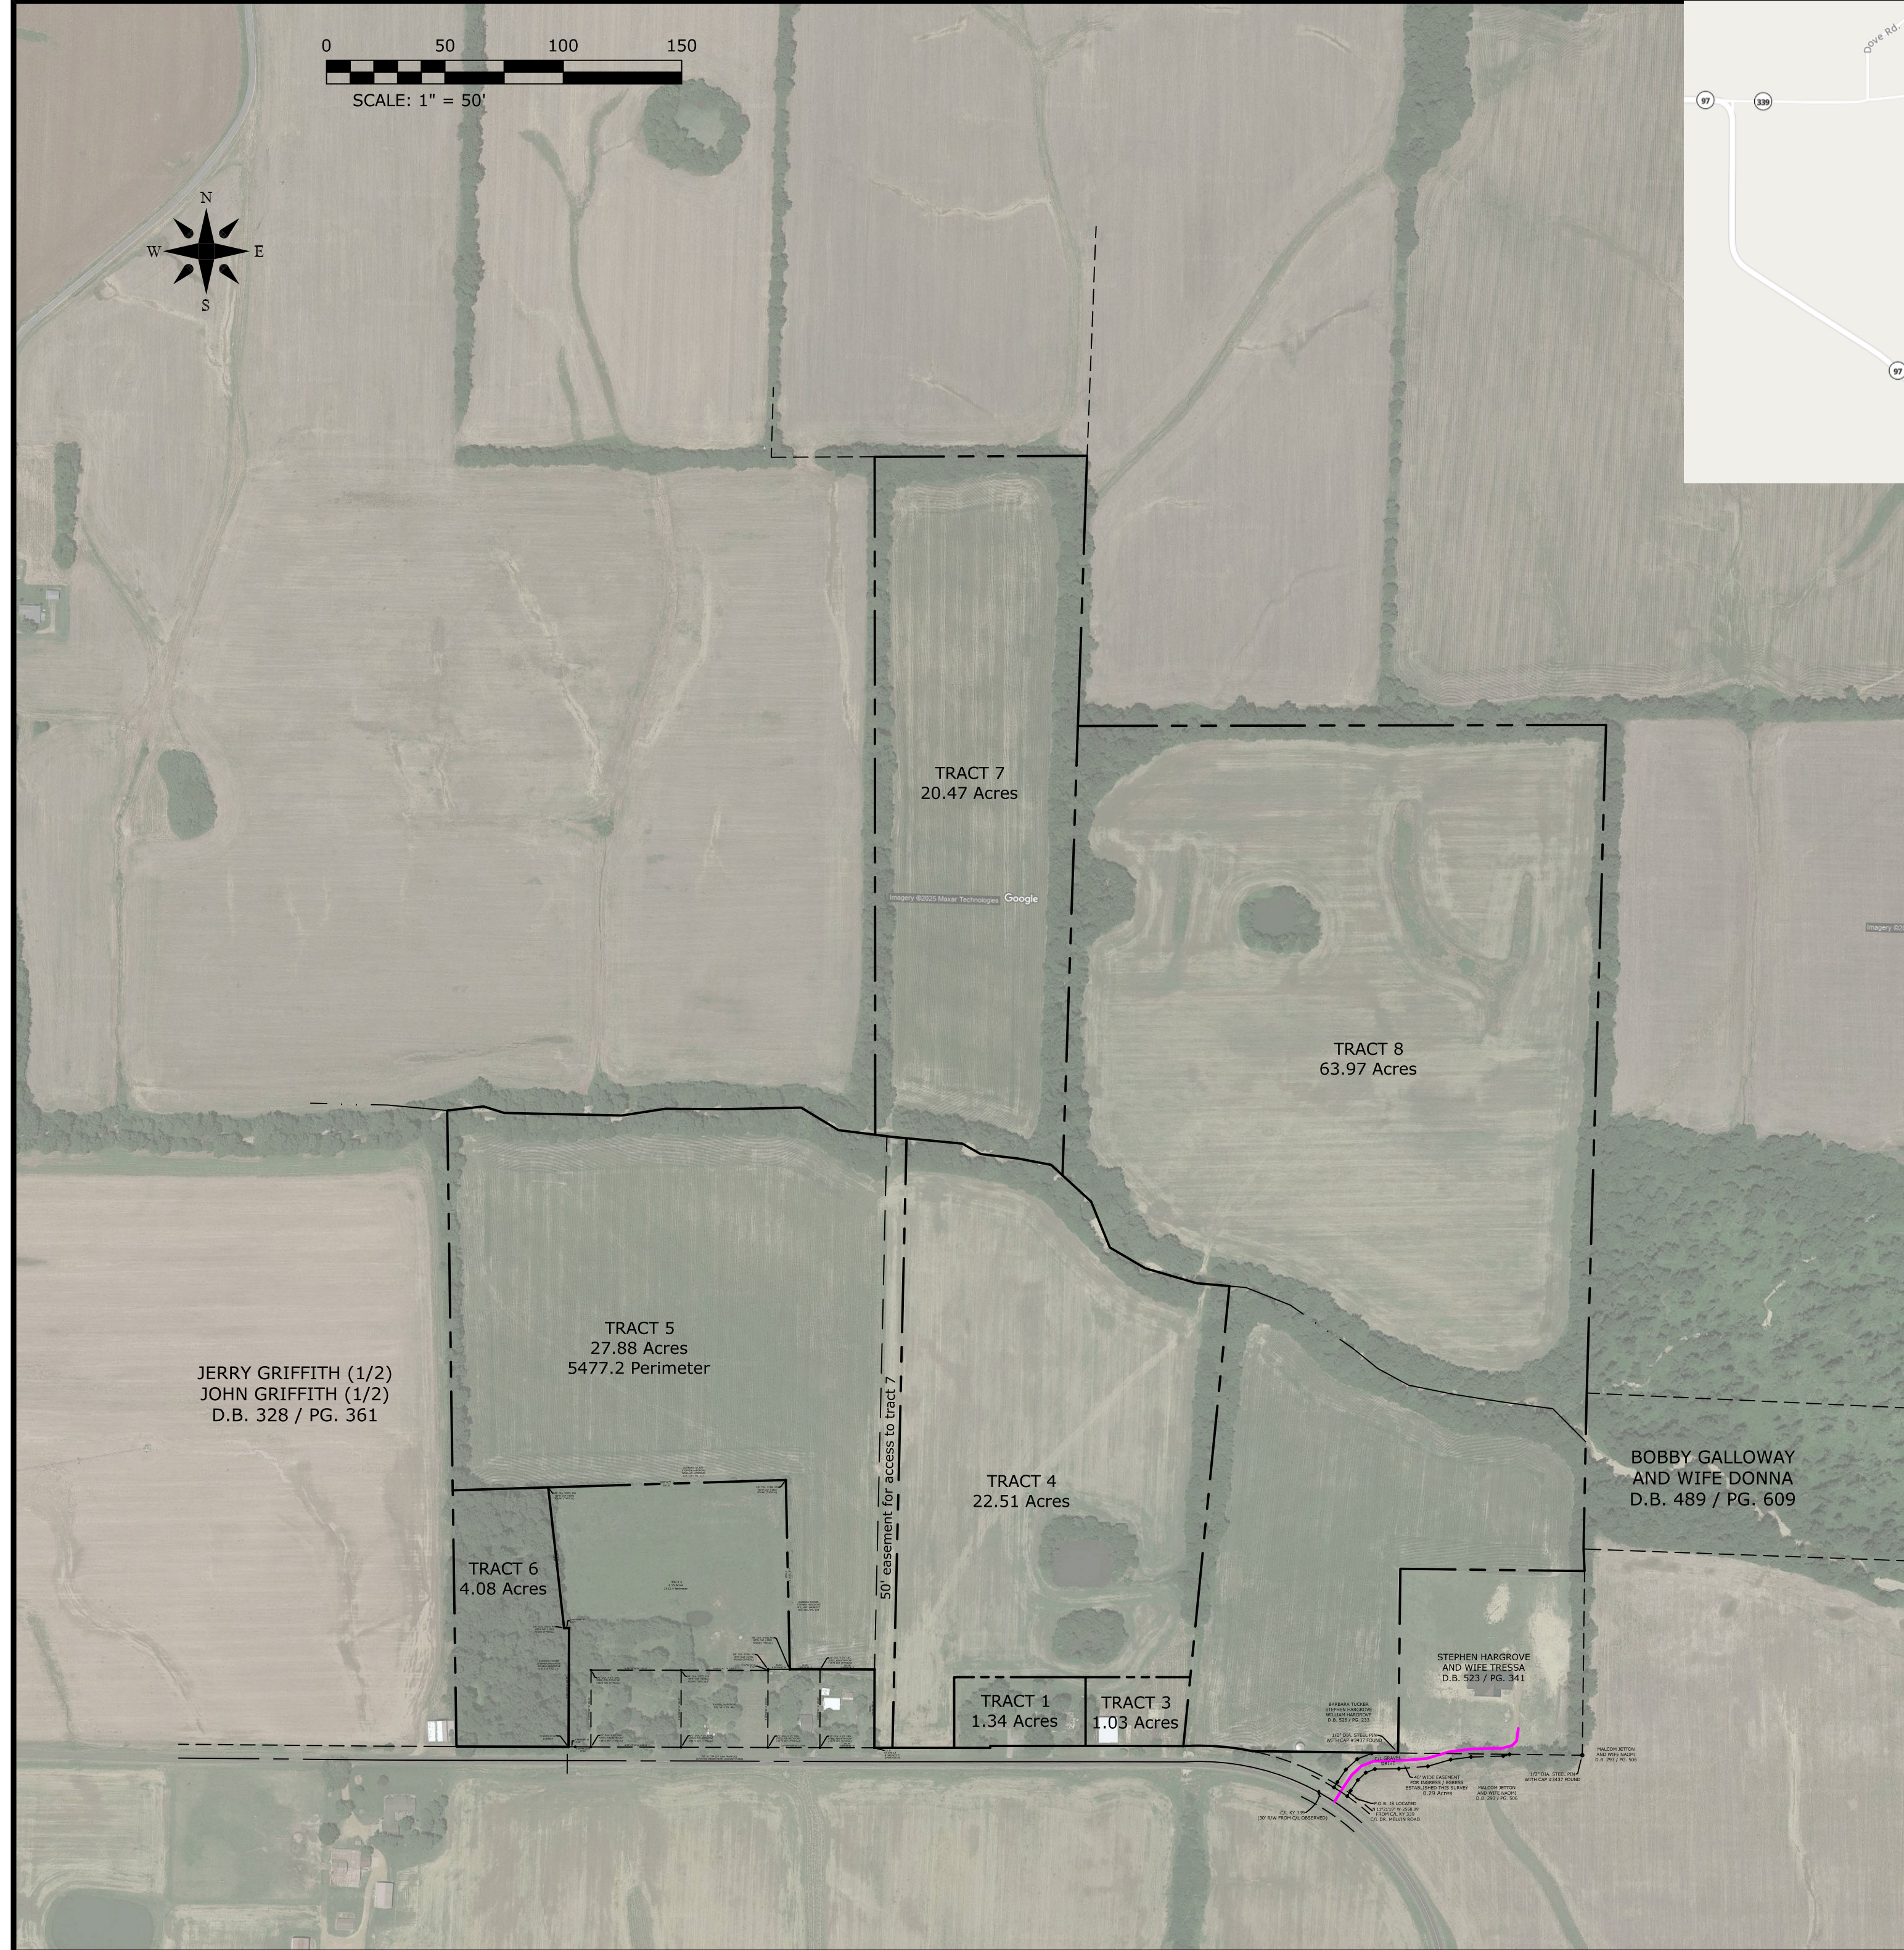

JERRY GRIFFITH (1/2)
JOHN GRIFFITH (1/2)
D.B. 328 / PG. 361

TRACT 6
4.08 Acres

TRACT 5
27.88 Acres
5477.2 Perimeter

TRACT 7
20.47 Acres

50' easement for access to tract 7

TRACT 4
22.51 Acres

TRACT 8
63.97 Acres

TRACT 1
1.34 Acres

TRACT 3
1.03 Acres

BOBBY GALLOWAY
AND WIFE DONNA
D.B. 489 / PG. 609

STEPHEN HARGROVE
AND WIFE TRESSA
D.B. 523 / PG. 341

JASON LOOPER, SURVEYING & ENGINEERING
(270) 623-8293 CELL: (270) 559-7486
JASON W. LOOPER, P.E. #25028, KY LS #3573, TN LS #2838
78 THOMAS ROAD, MAYFIELD, KY 42066

PROPERTY SURVEY PLAT FOR:

CLIENT / PARCEL OWNERS / PARCEL LOCATION:
DAVID AND BARBARA TUCKER
3412 STATE ROUTE 339 EAST
MAYFIELD, KY 42066

The survey plat hereon complies with 201 KAR 18:150.

2-24-25

REV	DATE
1	8-18-24

SHEET