


LEGEND

- These standard symbols will be found in the drawing.
- 1/2" DIA. X 24" LNG. STEEL PIN WITH CAP #3573 SE
  - 1/2" DIA. STEEL PIN WITH CAP #3277 FOUND
  - ANGLE POINT IN RIGHT OF WAY
  - POINT IN CENTER OF CREEK

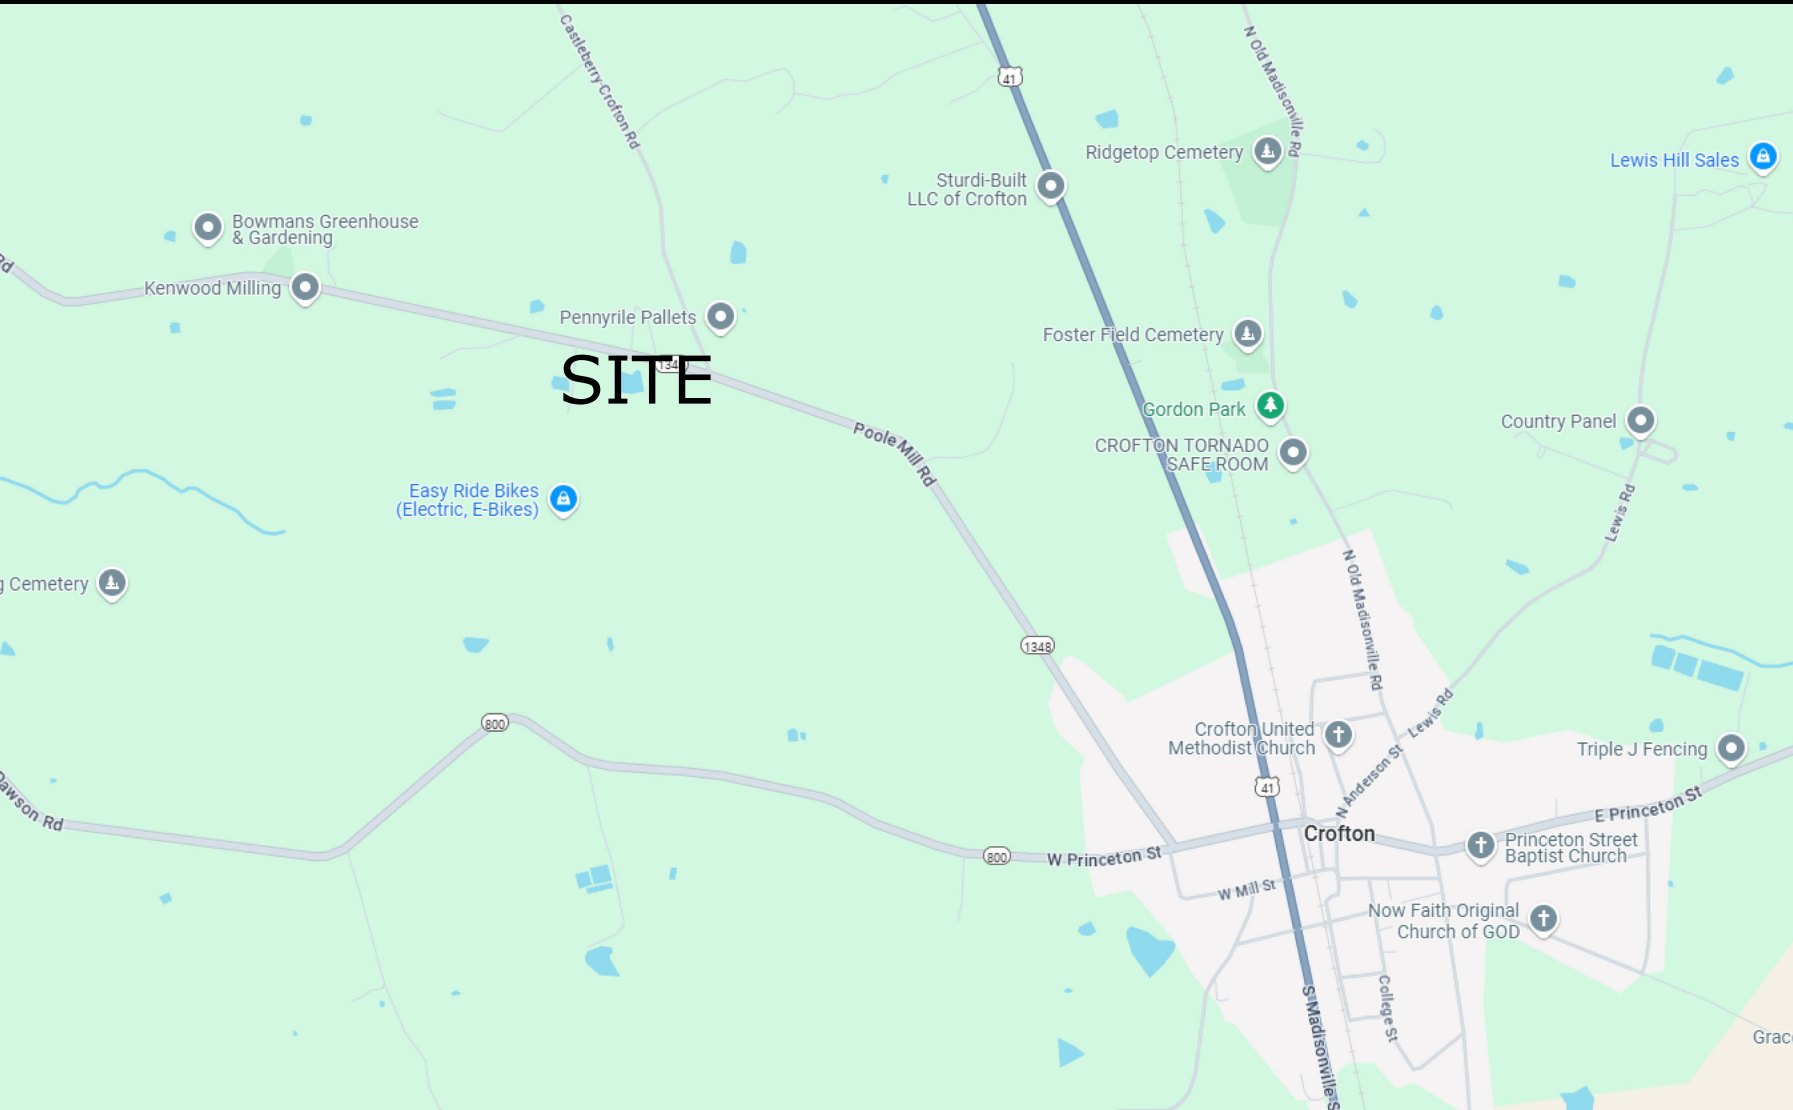

VICINITY MAP NOT TO SCALE



- NOTES:
- SOURCE OF TITLE: THOMAS BARNETT AND BARBARA BARNETT AND BRYAN BARNETT DEED BOOK 455, PAGE 714
  - NO VISIBLE EASEMENTS OR CLAIMS OF EASEMENTS WERE FOUND THROUGH PHYSICAL INSPECTION OF THE PROPERTY OTHER THAN THOSE SHOWN HEREON.
  - A GRID NORTH READING WAS OBSERVED THE DAY OF THE SURVEY AND ALL DATA SHOWN COINCIDES WITH SAID READING.
  - THE FIELD DATA WAS COLLECTED 4-18-25.
  - THE PROPERTY SHOWN HEREON IS CONSIDERED A RURAL SURVEY.
  - THE PROPERTY SHOWN HEREON IS SUBJECT TO ALL PREVIOUSLY CONVEYED EASEMENTS, RIGHTS OF WAY, COVENANTS, AND RESTRICTIONS OF RECORD AND NOT OF RECORD IF ANY, SPECIFICALLY PREVAILING RIGHTS OF WAY OF ANY PUBLIC ROADS.
  - NO TITLE SEARCH WAS PROVIDED AND THIS SURVEY IS SUBJECT TO THE FINDINGS OF SUCH.
  - THIS SURVEY WAS PERFORMED USING A TOPCON HIPER VR GPS SYSTEM WITH DUAL FREQUENCY RECEIVERS UTILIZING REAL TIME KINEMATICS (RTK). A REDUNDANCY OF MEASUREMENTS WERE TAKEN TO INSURE CORRECT POSITIONS OF ALL DATA POINTS. THE RELATIVE POSITIONAL ACCURACY EXCEEDS THE ACCURACY STANDARDS FOR A RURAL SURVEY AS ESTABLISHED BY THE COMMONWEALTH OF KENTUCKY STANDARDS OF PRACTICE (v/- 0.05' + 100 PPM). THE BEARINGS AND DISTANCES SHOWN HAVE NOT BEEN ADJUSTED. EQUIPMENT USED WAS A TOPCON HIPER VR DUAL FREQUENCY RECEIVER / ROVER AND BASE, NAD83 DATUM, GEOID 2012, VERTICAL DATUM : NAVD88.
  - THIS PROPERTY IS SUBJECT TO PLANNING AND ZONING REGULATIONS, SUBDIVISION REGULATIONS OR APPROVALS.
  - THERE WERE NO CEMETERIES OBSERVED ON THE PROPERTY WHEN THE FIELD DATA WAS COLLECTED PER 201 KAR 18:150 (7)(3)(i)
  - THERE ARE NO ENCROACHMENTS ONTO THIS PROPERTY AND NO IMPROVEMENTS ENCROACH ON TO OTHERS.
  - THIS PLAT REPRESENTS A BOUNDARY SURVEY THAT WAS PERFORMED IN ACCORDANCE WITH 201 KAR 18:150.

JASON LOOPER, SURVEYING & ENGINEERING  
(270) 623-8293 CELL: (270) 559-7486  
JASON W. LOOPER, P.E. #25028, KY LS #2573, TN LS #2838  
78 THOMAS ROAD, MAYFIELD, KY 42066

PROPERTY SURVEY PLAT FOR:  
CLIENT / PARCEL OWNER / PARCEL LOCATION:  
BRYAN BARNETT  
1375 POOLE MILL ROAD  
CROFTON, KY 42217

4-22-25

REV	DATE

SHEET