


- NOTES:
1. SOURCE OF TITLE: MARK WALKEREY BOTTOM LAND TRUST  
DEED BOOK 515, PAGE 88
  2. NO VISIBLE EASEMENTS OR CLAIMS OF EASEMENTS WERE FOUND THROUGH PHYSICAL INSPECTION OF THE PROPERTY OTHER THAN THOSE SHOWN HEREON.
  3. A GRID NORTH READING WAS OBSERVED THE DAY OF THE SURVEY AND ALL DATA SHOWN COINCIDES WITH SAID READING.
  4. THE FIELD DATA WAS COLLECTED 5-20-25 THRU 5-29-25.
  5. THE PROPERTY SHOWN HEREON IS CONSIDERED A RURAL SURVEY.
  6. THE PROPERTY SHOWN HEREON IS SUBJECT TO ALL PREVIOUSLY CONVEYED EASEMENTS, RIGHTS OF WAY, COVENANTS, AND RESTRICTIONS OF RECORD AND NOT OF RECORD IF ANY, SPECIFICALLY PREVAILING RIGHTS OF WAY OF ANY PUBLIC ROADS.
  7. NO TITLE SEARCH WAS PROVIDED AND THIS SURVEY IS SUBJECT TO THE FINDINGS OF SUCH.
  8. THIS SURVEY WAS PERFORMED USING A TOPCON HIPER VR GPS SYSTEM WITH DUAL FREQUENSY RECIEVERS UTILIZING REAL TIME KINEMATICS (RTK). A REDUNDANCY OF MEASUREMENTS WERE TAKEN TO INSURE CORRECT POSITIONS OF ALL DATA POINTS. THE RELATIVE POSITIONAL ACCURACY EXCEEDS THE ACCURACY STANDARDS FOR A RURAL SURVEY AS ESTABLISHED BY THE COMMONWEALTH OF KENTUCKY STANDARDS OF PRACTICE (+/- 0.05' + 100 PPM). THE BEARINGS AND DISTANCES SHOWN HAVE NOT BEEN ADJUSTED. EQUIPMENT USED WAS A TOPCON HIPER VR DUAL FREQUENCY RECIEVER / ROVER AND BASE, NAD83 DATUM, GEOID 2012, VERTICAL DATUM : NAVD88.
  9. THIS PROPERTY IS NOT SUBJECT TO ANY PLANNING AND ZONING REGULATIONS, SUBDIVISION REGULATIONS OR APPROVALS.
  10. THERE WERE NO CEMETERIES OBSERVED ON THE PROPERTY WHEN THE FIELD DATA WAS COLLECTED PER 201 KAR 18:150 (7)(3)(i)
  11. THERE ARE NO ENCROACHMENTS ONTO THIS PROPERTY AND NO IMPROVEMENTS ENCROACH ON TO OTHERS.
  12. THIS PLAT REPRESENTS A BOUNDARY SURVEY THAT WAS PERFORMED IN ACCORDANCE WITH 201 KAR 18:150.
  13. THE NORTH BOUNDARY LINE RUNS ALONG THE CENTER OF A 16' WIDE UNDEVELOPED ALLEY. PROPERTY LINE OBSERVED IN THIS SITUATION TO PREVENT BUILDING FROM ENCROCHING. ALLEY IS UNDEVELOPED AND HALF SHOULD REVERT TO THE ADJOINING OWNERS ON EACH SIDE.

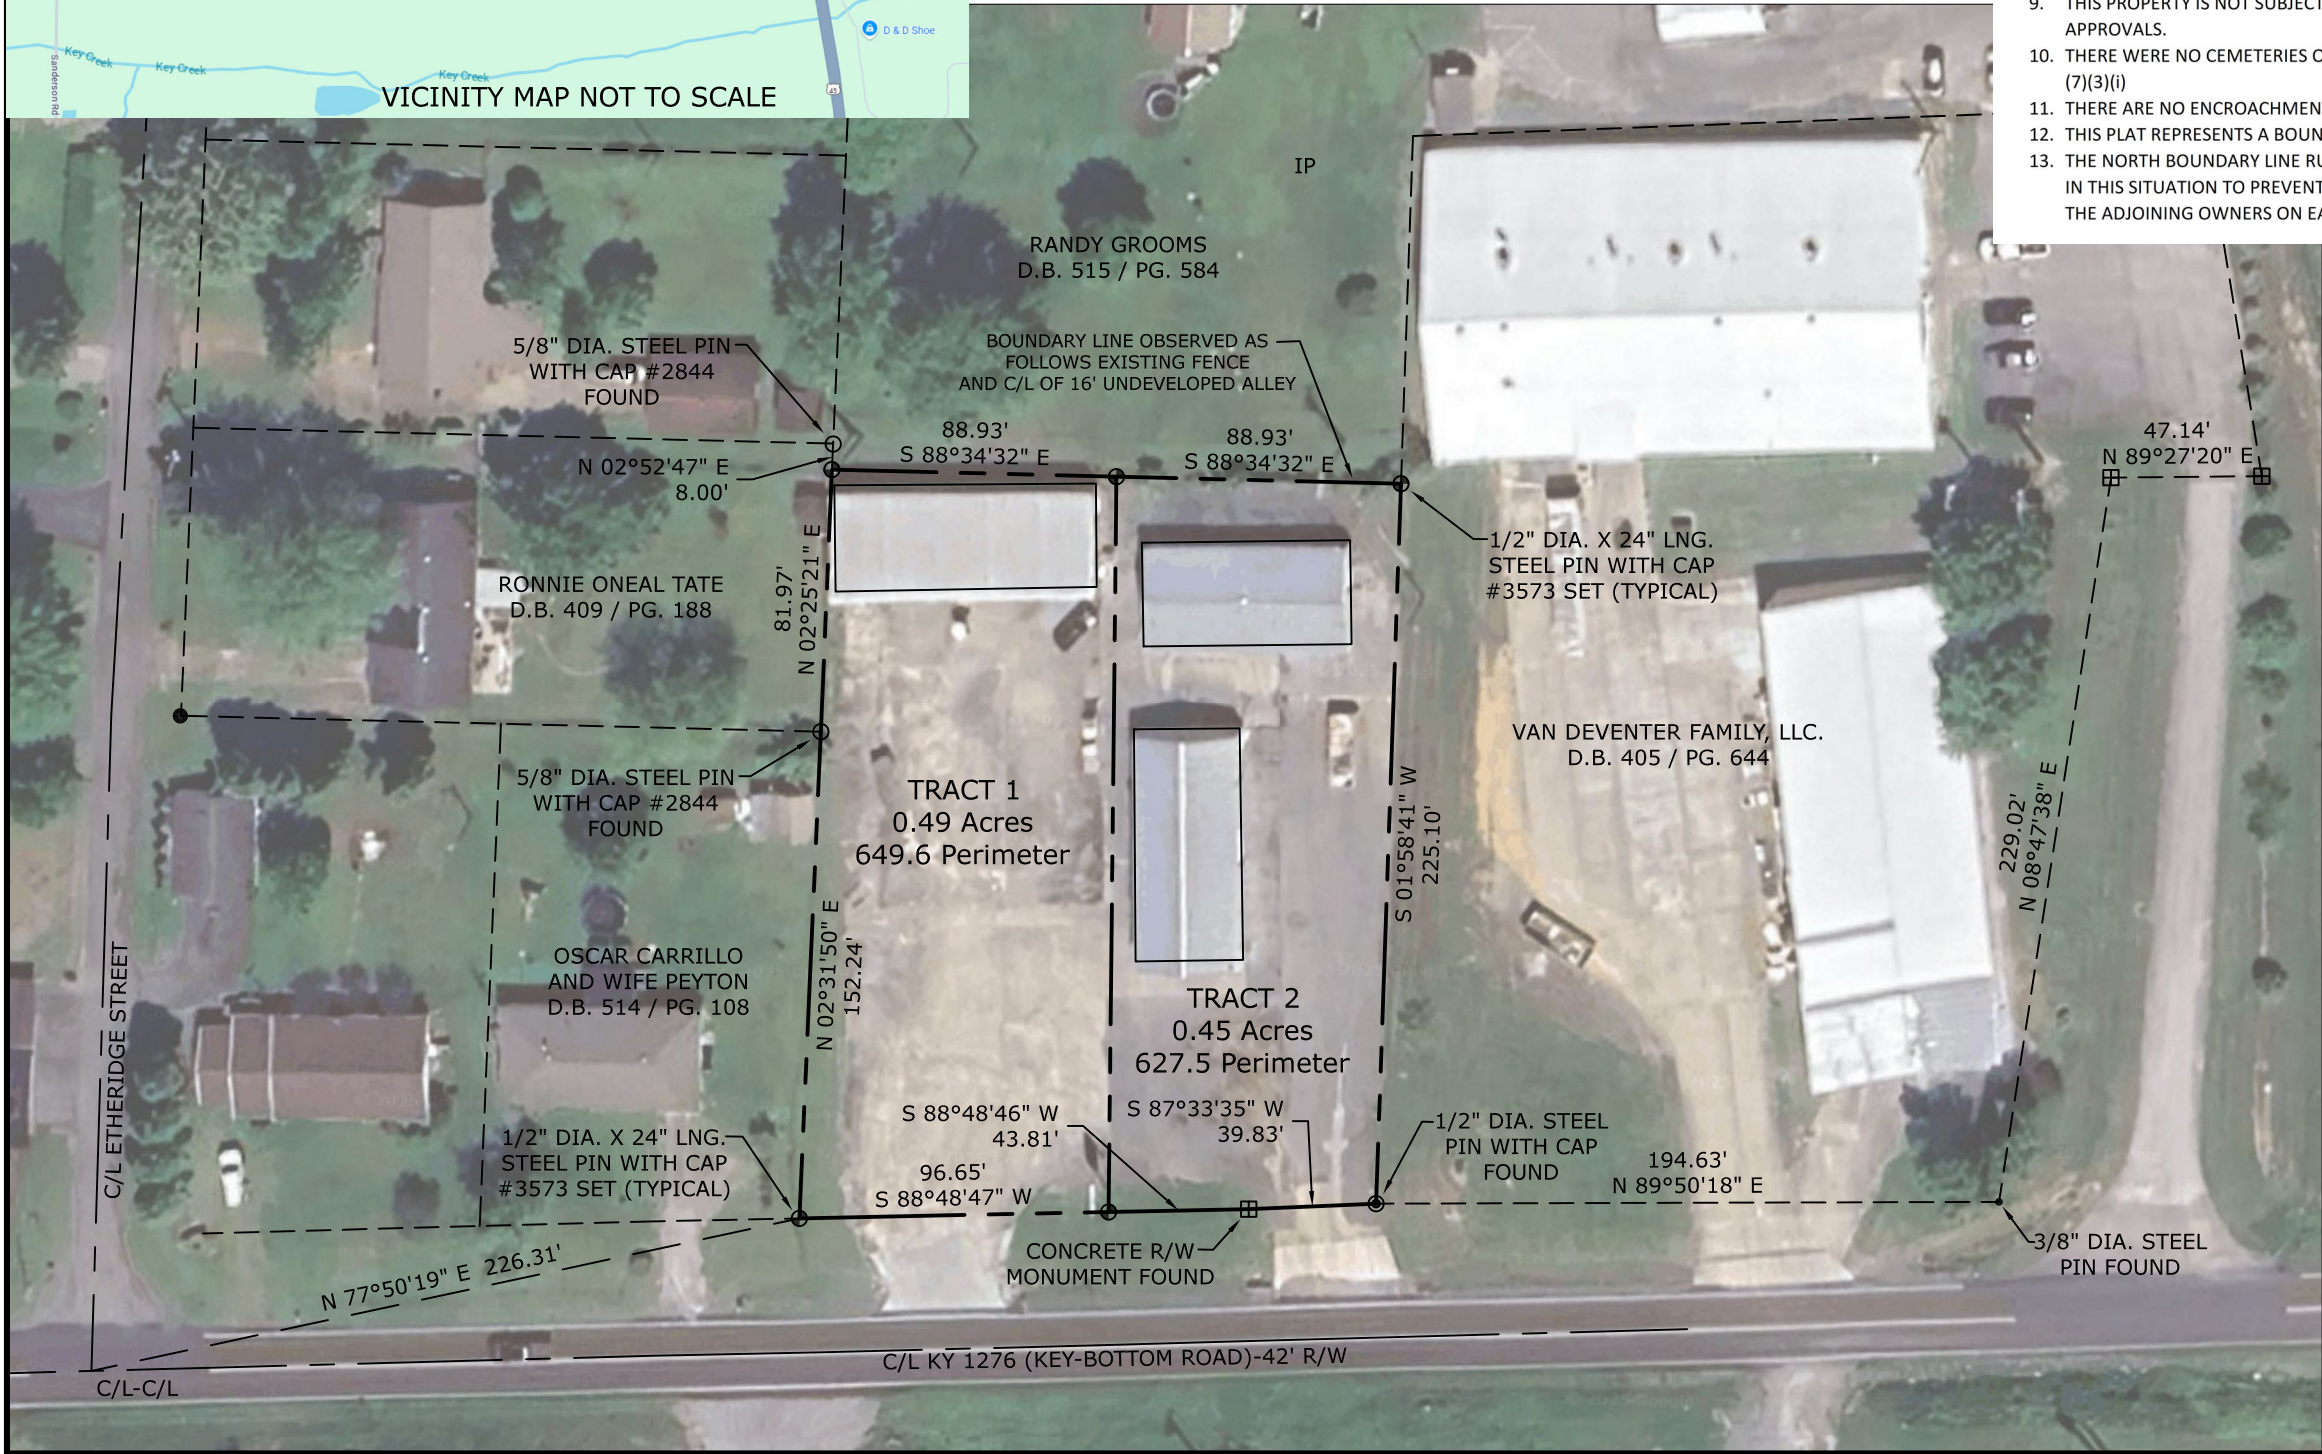

PROPERTY SURVEY PLAT FOR:  
CLIENT / PARCEL OWNER:  
MARK WALKER  
1482 STATE ROUTE 849  
CUNNINGHAM, KY 42035  
PARCEL LOCATION:  
NORTH SIDE OF KEY BOTTOM ROAD  
WEST OF US 45  
MAYFIELD, GRAVES COUNTY, KY

	JASON LOOPER, SURVEYING & ENGINEERING (270) 623-8293 CELL: (270) 559-7486 JASON W. LOOPER, P.E. #25028, KY LS #3573 78 THOMAS ROAD, MAYFIELD, KY 42066	DATE 5-29-25
		DRAWING # #1
		PROJECT # WALKER